
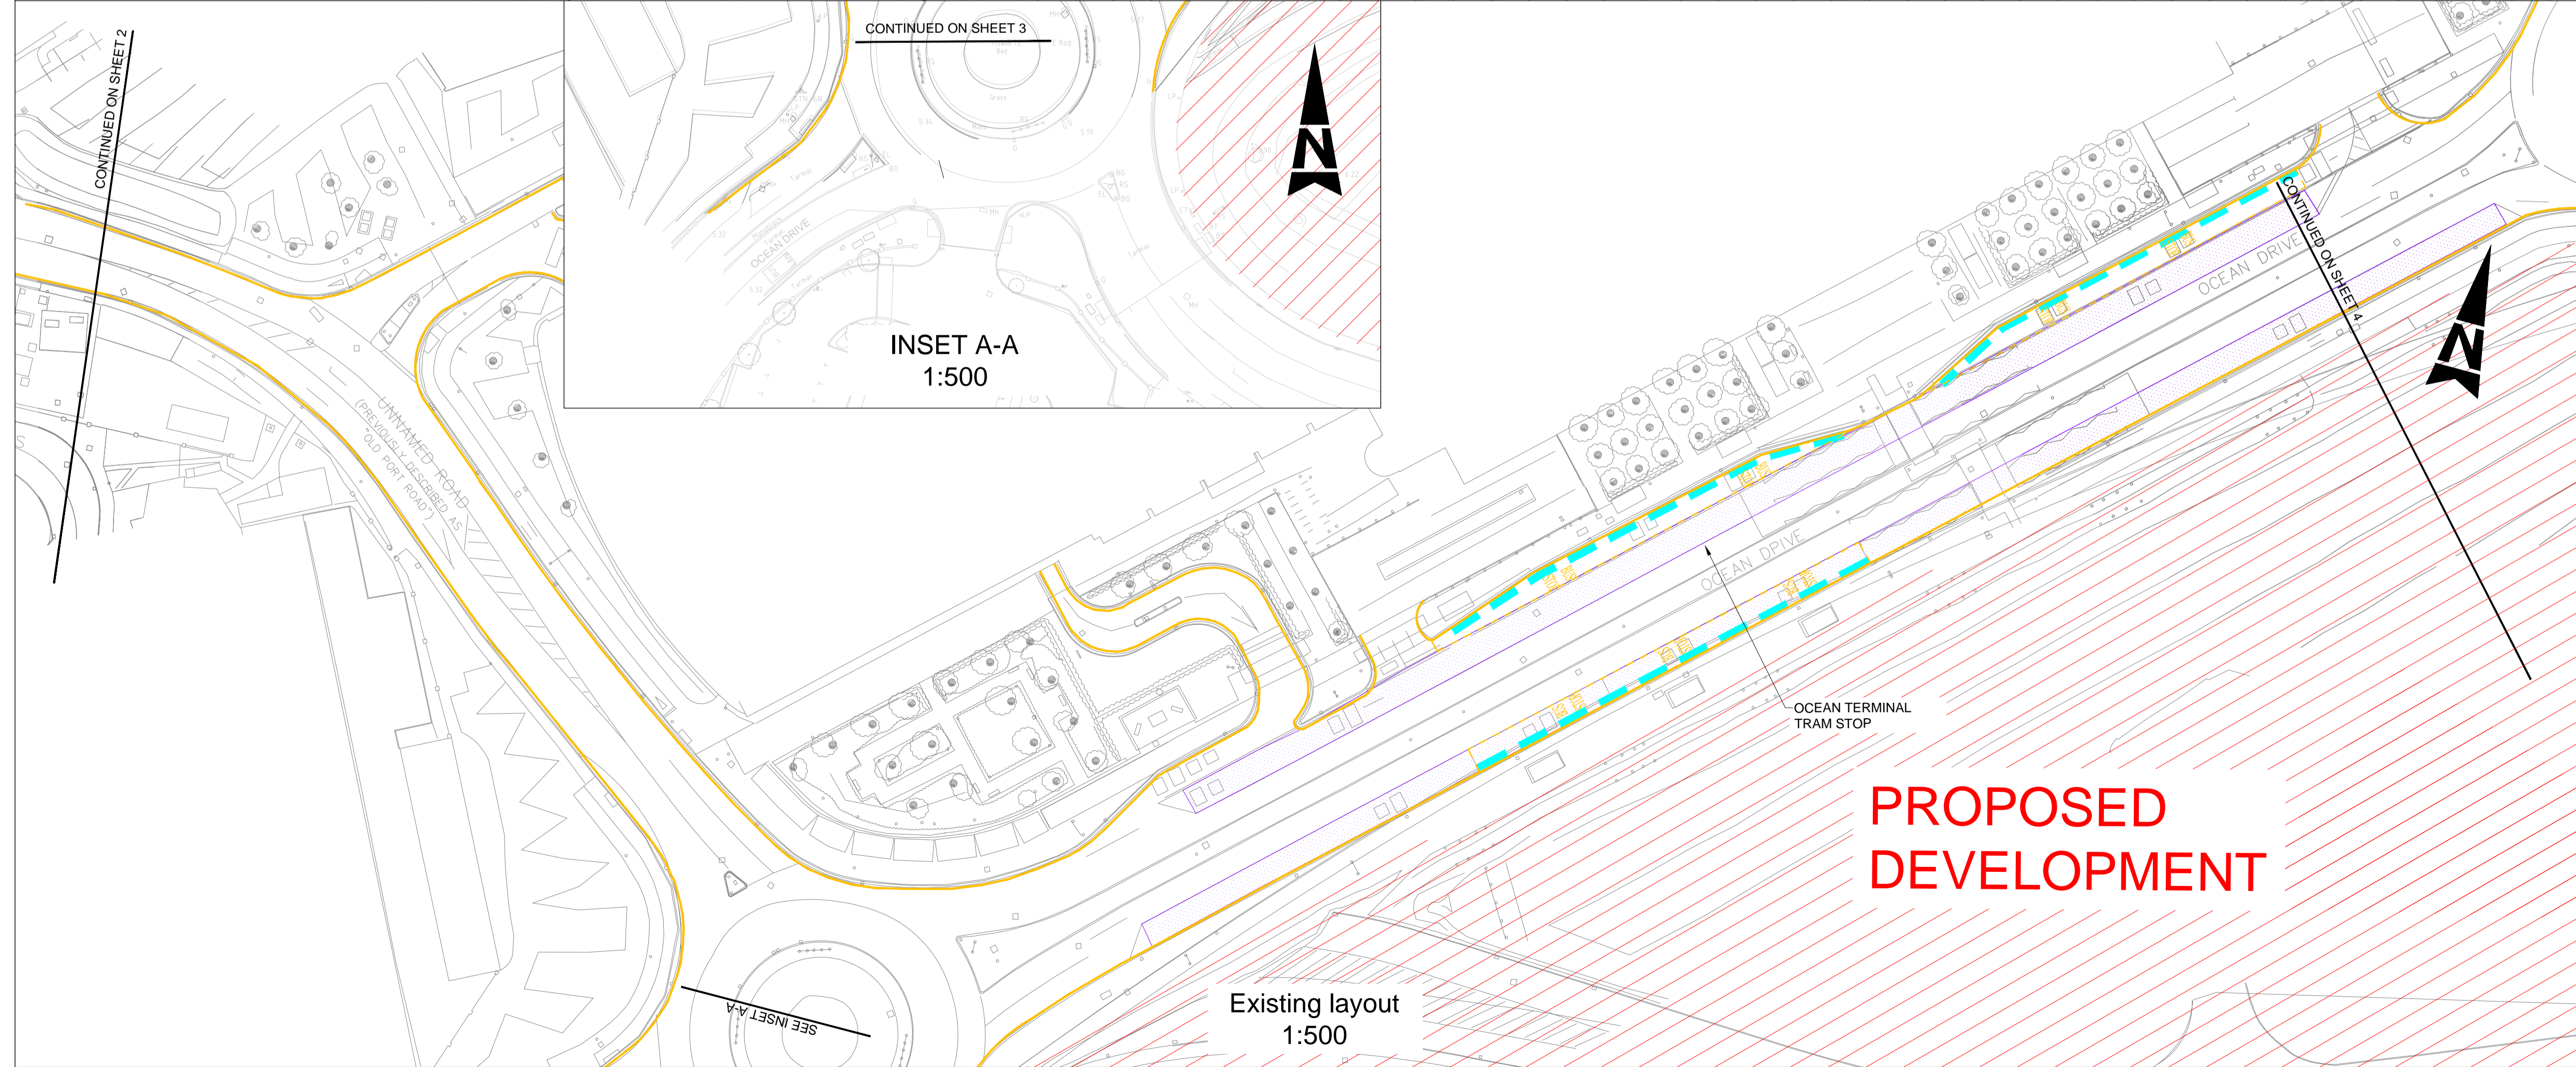


100
0 10
Millimetres

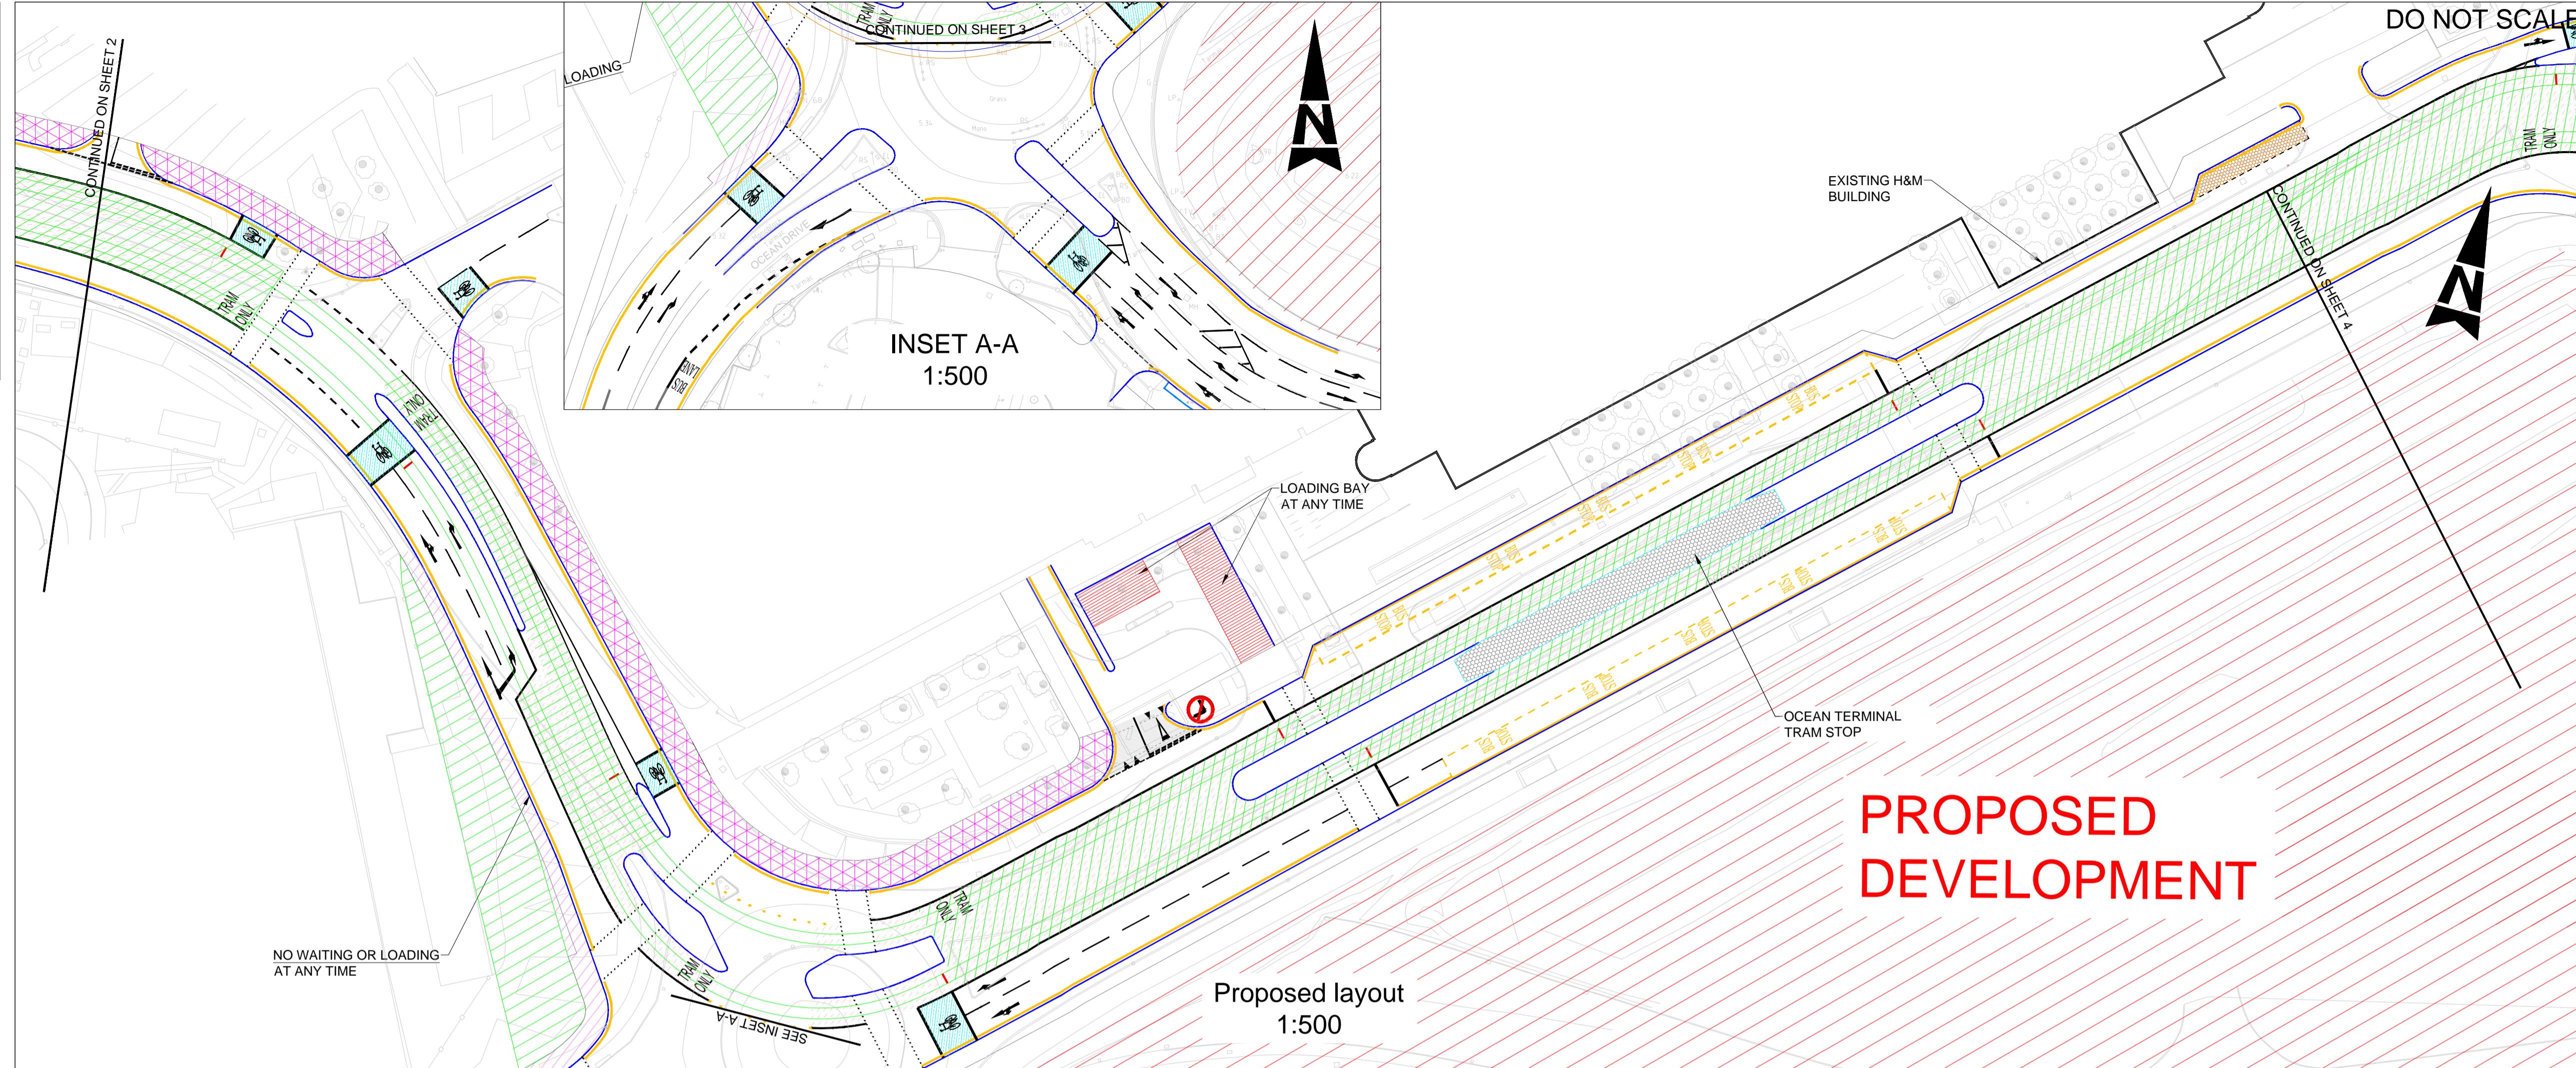

- NOTES
- TOPOGRAPHICAL SURVEY PROVIDED BY THE CITY OF EDINBURGH COUNCIL. SURVEY WAS CARRIED OUT BY SDS DURING THE DESIGN AND BUILD FIRST PHASE
- KEY TO TRO SYMBOLS:
- | SYMBOL | DESCRIPTION |
|-------------------------|--|
| [Green circle] | ZEBRA CROSSING BEACON |
| [Green square] | BIN LOCATION |
| [Yellow line] | STATIC RESTRICTIONS:
NO WAITING AT ANY TIME / NO LOADING AT ANY TIME |
| [Pink line] | NO WAITING / NO LOADING AT TIMES SHOWN |
| [Red line] | NO STOPPING AT ANYTIME |
| [Dashed line] | TRAM SWEEP PATH |
| [Blue hatched area] | PARKING BAYS
(TIME PERIOD AS SHOWN ON THE PLAN) |
| [Red hatched area] | LOADING BAYS
(TIME PERIOD AS SHOWN ON THE PLAN) |
| [Green hatched area] | LIMITED WAITING MON-SAT 7:30am-6:30pm
4 HOURS, NO RETURN WITHIN 2 HOURS |
| [Yellow hatched area] | MOTORCYCLE BAYS |
| [Pink hatched area] | DISABLED BAYS |
| [Green hatched area] | RAISED CARRIAGEWAY TABLE |
| [Green hatched area] | GRASSCRETE |
| [Orange hatched area] | NO WAITING / NO LOADING AT ANYTIME EXCEPT TAXIS |
| [Blue hatched area] | TRAMS ONLY |
| [Pink hatched area] | TRAMS AND BUS ONLY LANE (INC TAXIS 24HR OPERATION UNLESS NOTES OTHERWISE) |
| [Purple hatched area] | BUS LANE (INC. TAXIS AND PEDAL CYCLES, 24HR OPERATION UNLESS NOTED OTHERWISE) |
| [Grey hatched area] | TRAM STOP / PLATFORM |
| [Red line] | TRAM STOP LINE |
| [Blue line] | PROPOSED KERB LINE |
| [Blue arrow] | MOVEMENT RESTRICTIONS:
ONE WAY STREET |
| [Red circle with slash] | BANNED TURNING MOVEMENT |
| [Red circle] | NO ENTRY TO VEHICULAR TRAFFIC |
| [Blue dashed line] | CYCLE ROUTES (SHOWN FOR INFORMATION ONLY):
CYCLE WAY (SEGREGATED AND ON ROAD) |
| [Pink dashed line] | SHARED CYCLE WAY / FOOTPATH |
- IMPORTANT NOTE:
- CYCLE WAYS DO NOT FORM PART OF THIS ORDER AND ARE SHOWN FOR INFORMATION ONLY. THEY WILL BE THE SUBJECT OF A SEPARATE CONSULTATION PROCESS WHERE NECESSARY.
 - WHEN APPROACHING A CONTROLLED JUNCTION, ALL RIGHT TURN LANES WILL BE USED BY TRAM / BUS / CAR AT ALL TIMES.

Rev.	Date	Description	Org	Chk'd	App'd	Aurd
P01	02/12/16	FOR INFORMATION	JM	JR	KC	KC
P02	12/06/17	FOR INFORMATION	JM	JR	KC	SL
P03	12/01/18	FOR INFORMATION	GK	JR	KC	SL
P04	14/03/18	FOR INFORMATION	GK	JR	KC	SL

Drawing Status: FOR INFORMATION
Suitability: S2

ATKINS
6th Floor
200 Broomielaw
Glasgow
Scotland
G1 4RU
Tel: +44 (0)141 220 2000
Fax: +44 (0)141 220 2001
www.atkinsglobal.com

Copyright © Atkins Limited (2013)

EDINBURGH
THE CITY OF EDINBURGH COUNCIL

Project Title: EDINBURGH TRAM
YORK PLACE TO NEWHAVEN

Drawing Title: EXISTING AND PROPOSED
TRAFFIC REGULATION ORDERS
SHEET 3 OF 14

Scale	Originator	Checked	Approved	Authorised
1:500	GK	JR	KC	SL
Original Size	Date	Date	Date	Date
A1	14/03/18	14/03/18	14/03/18	14/03/18
Drawing Number	Revision			
5149899-ATK-ETE-DRG-HW-00003	P04			