




100  
0 10  
Millimetres

DO NOT SCALE

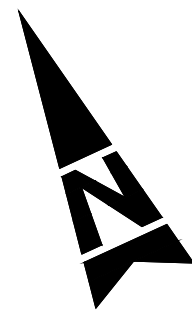

- NOTES**
- TOPOGRAPHICAL SURVEY PROVIDED BY THE CITY OF EDINBURGH COUNCIL. SURVEY WAS CARRIED OUT BY SDS DURING THE DESIGN AND BUILD FIRST PHASE
- KEY TO TRO SYMBOLS:**
- | SYMBOL  | DESCRIPTION   |
|---|---|
|   | ZEBRA CROSSING BEACON<br>BIN LOCATION   |
|   | STATIC RESTRICTIONS:<br>NO WAITING AT ANY TIME / NO LOADING AT ANY TIME<br>NO WAITING / NO LOADING AT TIMES SHOWN<br>NO STOPPING AT ANYTIME |
|   | TRAM SWEEP PATH   |
|   | PARKING BAYS<br>(TIME PERIOD AS SHOWN ON THE PLAN)  |
|   | LOADING BAYS<br>(TIME PERIOD AS SHOWN ON THE PLAN)  |
|   | LIMITED WAITING MON-SAT 7:30am-6:30pm<br>4 HOURS, NO RETURN WITHIN 2 HOURS  |
|   | MOTORCYCLE BAYS   |
|   | DISABLED BAYS   |
|   | RAISED CARRIAGEWAY TABLE  |
|   | GRASSCRETE  |
|   | NO WAITING / NO LOADING AT ANYTIME EXCEPT TAXIS   |
|   | TRAMS ONLY  |
|   | TRAMS AND BUS ONLY LANE (INC TAXIS 24HR OPERATION UNLESS NOTES OTHERWISE)   |
|   | BUS LANE (INC. TAXIS AND PEDAL CYCLES, 24HR OPERATION UNLESS NOTED OTHERWISE)   |
|   | TRAM STOP / PLATFORM  |
|   | TRAM STOP LINE  |
|   | PROPOSED KERB LINE  |
| <b>MOVEMENT RESTRICTIONS:</b>                     |   |
|   | ONE WAY STREET  |
|   | BANNED TURNING MOVEMENT   |
|   | NO ENTRY TO VEHICULAR TRAFFIC   |
| <b>CYCLE ROUTES (SHOWN FOR INFORMATION ONLY):</b> |   |
|   | CYCLE WAY (SEGREGATED AND ON ROAD)  |
|   | SHARED CYCLE WAY / FOOTPATH   |

- IMPORTANT NOTE:**
- CYCLE WAYS DO NOT FORM PART OF THIS ORDER AND ARE SHOWN FOR INFORMATION ONLY. THEY WILL BE THE SUBJECT OF A SEPARATE CONSULTATION PROCESS WHERE NECESSARY.
  - WHEN APPROACHING A CONTROLLED JUNCTION, ALL RIGHT TURN LANES WILL BE USED BY TRAM / BUS / CAR AT ALL TIMES.

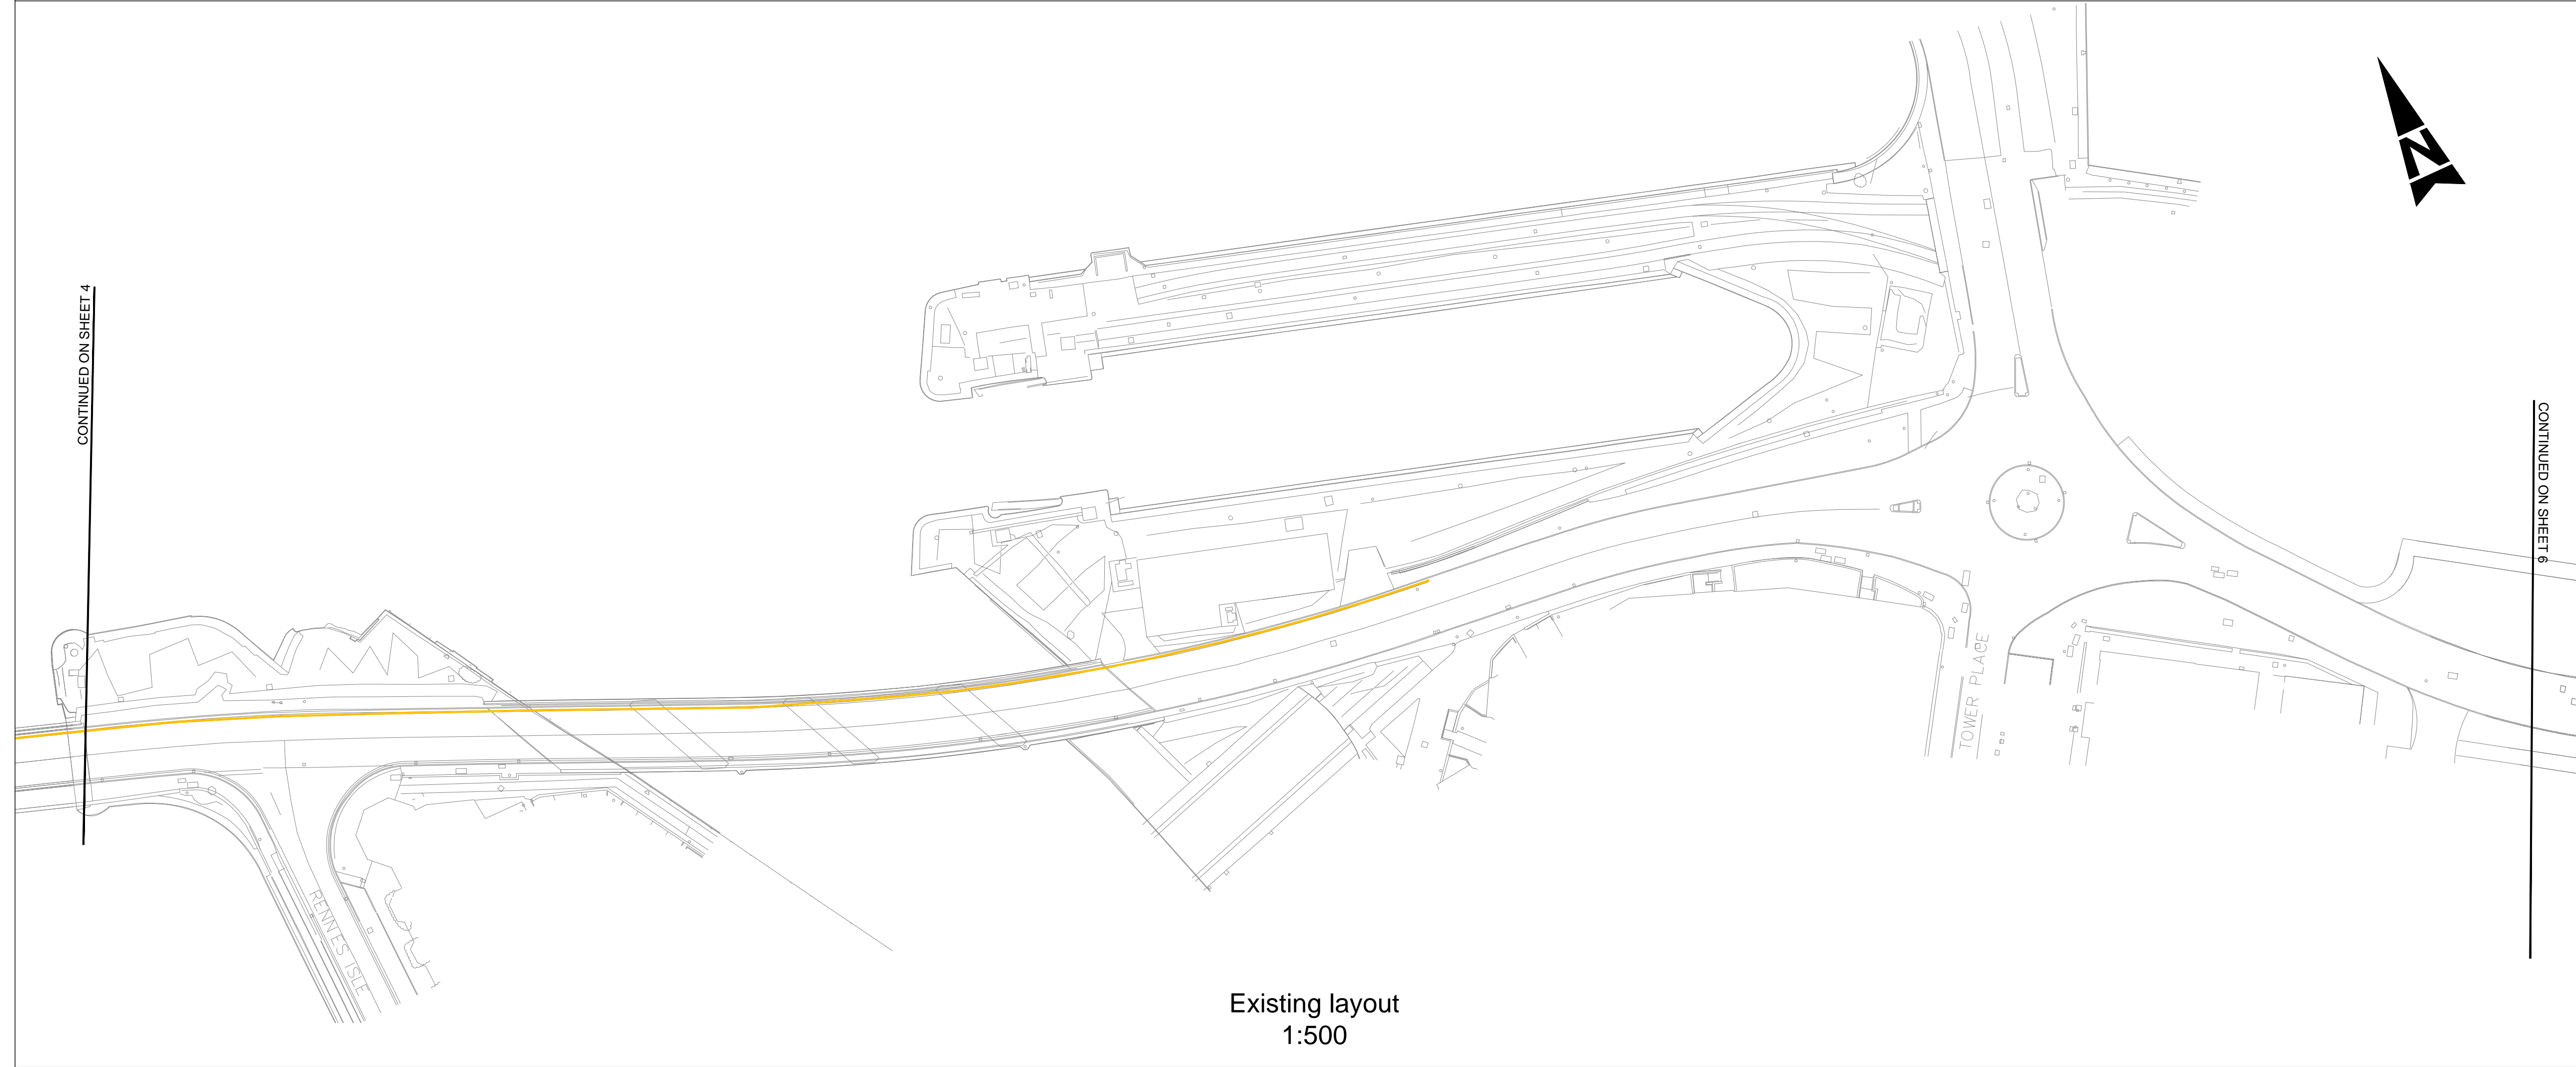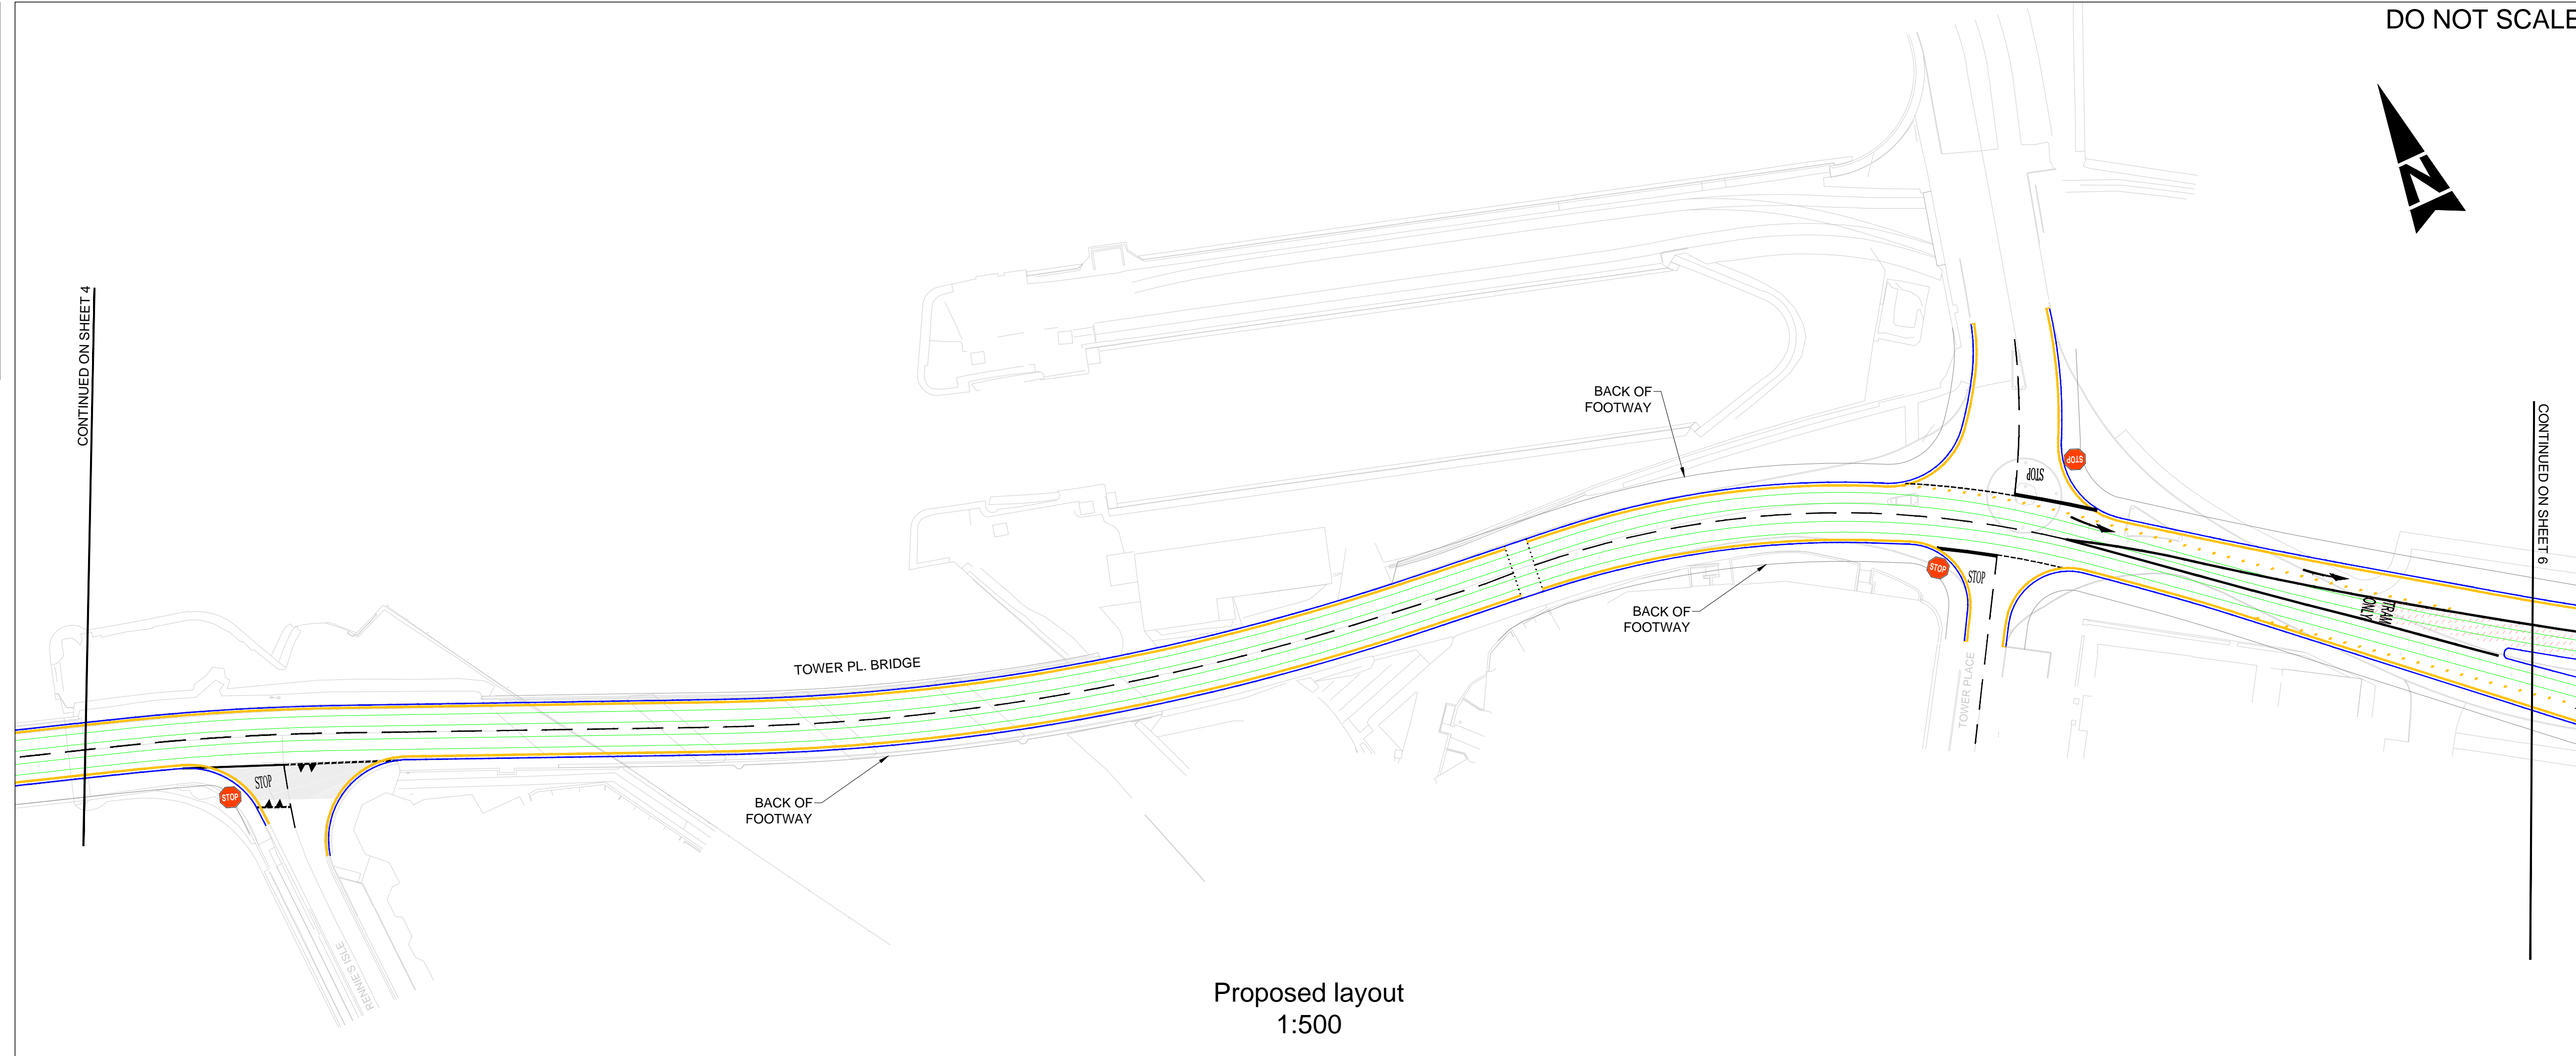


P01	02/12/16	FOR INFORMATION	JM	JR	KC	KC
P02	12/06/17	FOR INFORMATION	JM	JR	KC	SL
P03	12/01/18	FOR INFORMATION	GK	JR	KC	SL
P04	14/03/18	FOR INFORMATION	GK	JR	KC	SL
Rev.	Date	Description	Org	Chk'd	App'd	Aur'd

Drawing Status: FOR INFORMATION Suitability: S2

**ATKINS**  
6th Floor  
200 Broomielaw  
Glasgow  
Scotland  
G1 4RU  
Tel: +44 (0)141 220 2000  
Fax: +44 (0)141 220 2001  
www.atkinsglobal.com

Copyright © Atkins Limited (2013)

**EDINBURGH**  
THE CITY OF EDINBURGH COUNCIL

Project Title: EDINBURGH TRAM  
YORK PLACE TO NEWHAVEN

Drawing Title: EXISTING AND PROPOSED  
TRAFFIC REGULATION ORDERS  
SHEET 5 OF 14

Scale	1:500	Originator	GK	Checked	JR	Approved	KC	Authorised	SL	
Original Size	A1	Date	14/03/18	Date	14/03/18	Date	14/03/18	Date	14/03/18	
Drawing Number	5149899-ATK-ETE-DRG-HW-00005								Revision	P04