




100
0 10
Millimetres

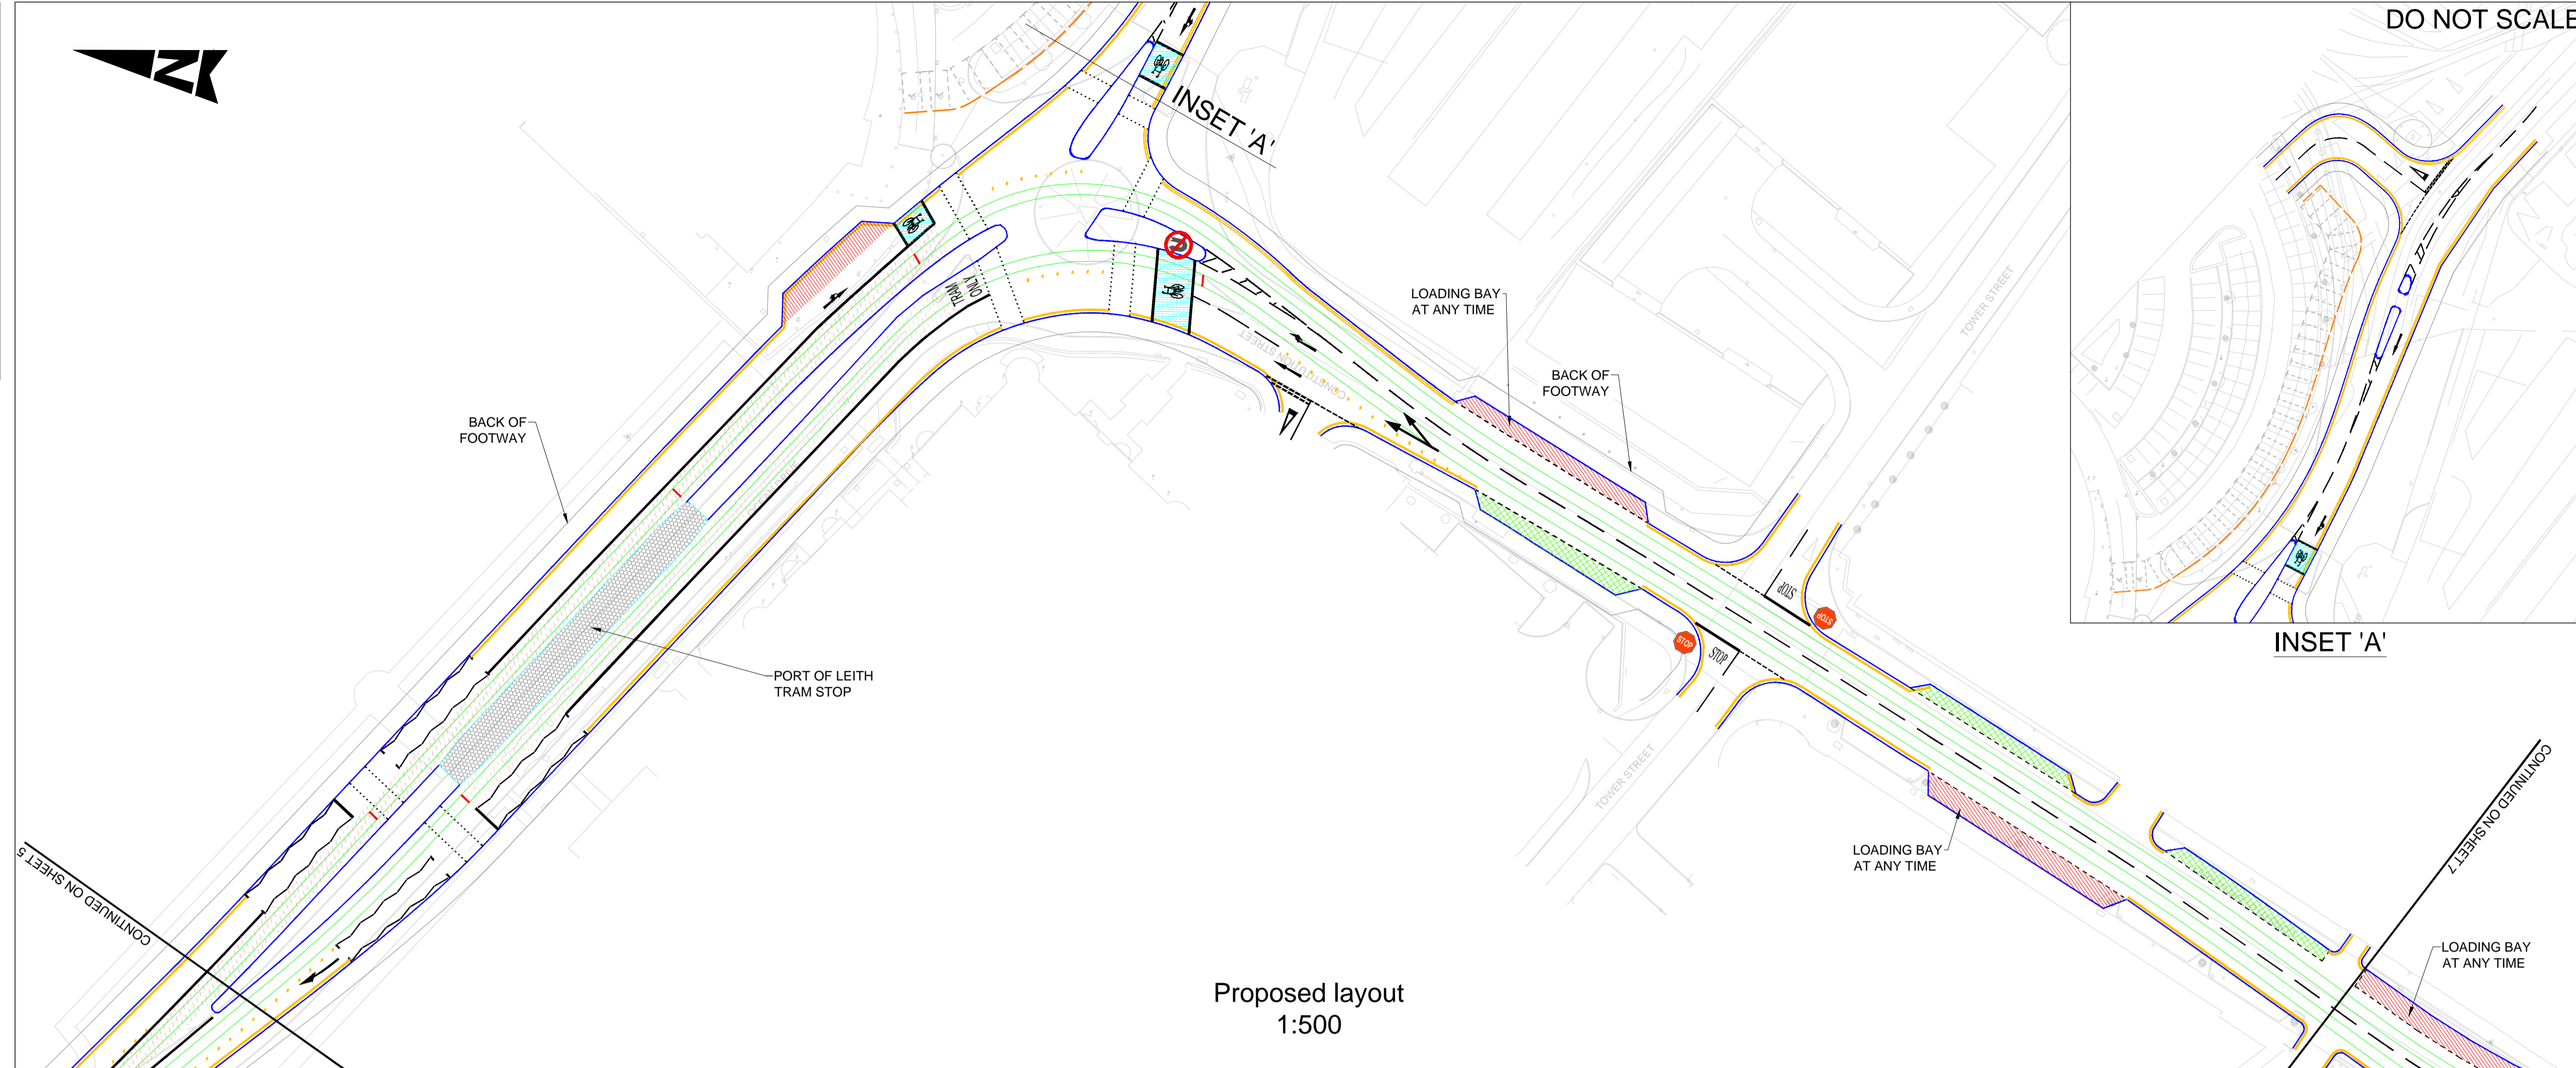


Proposed layout
1:500

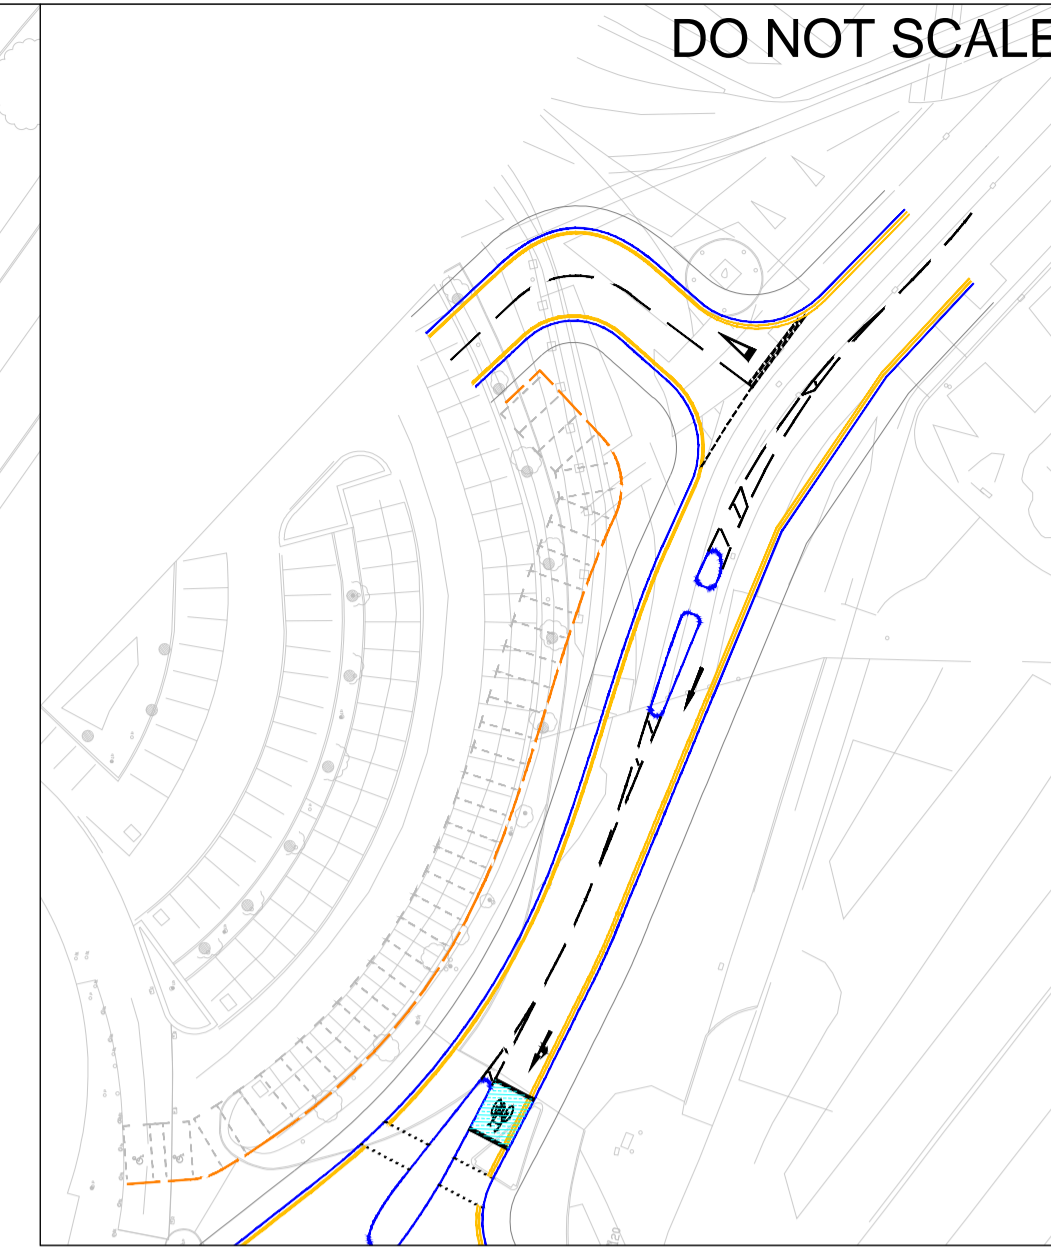

INSET 'A'

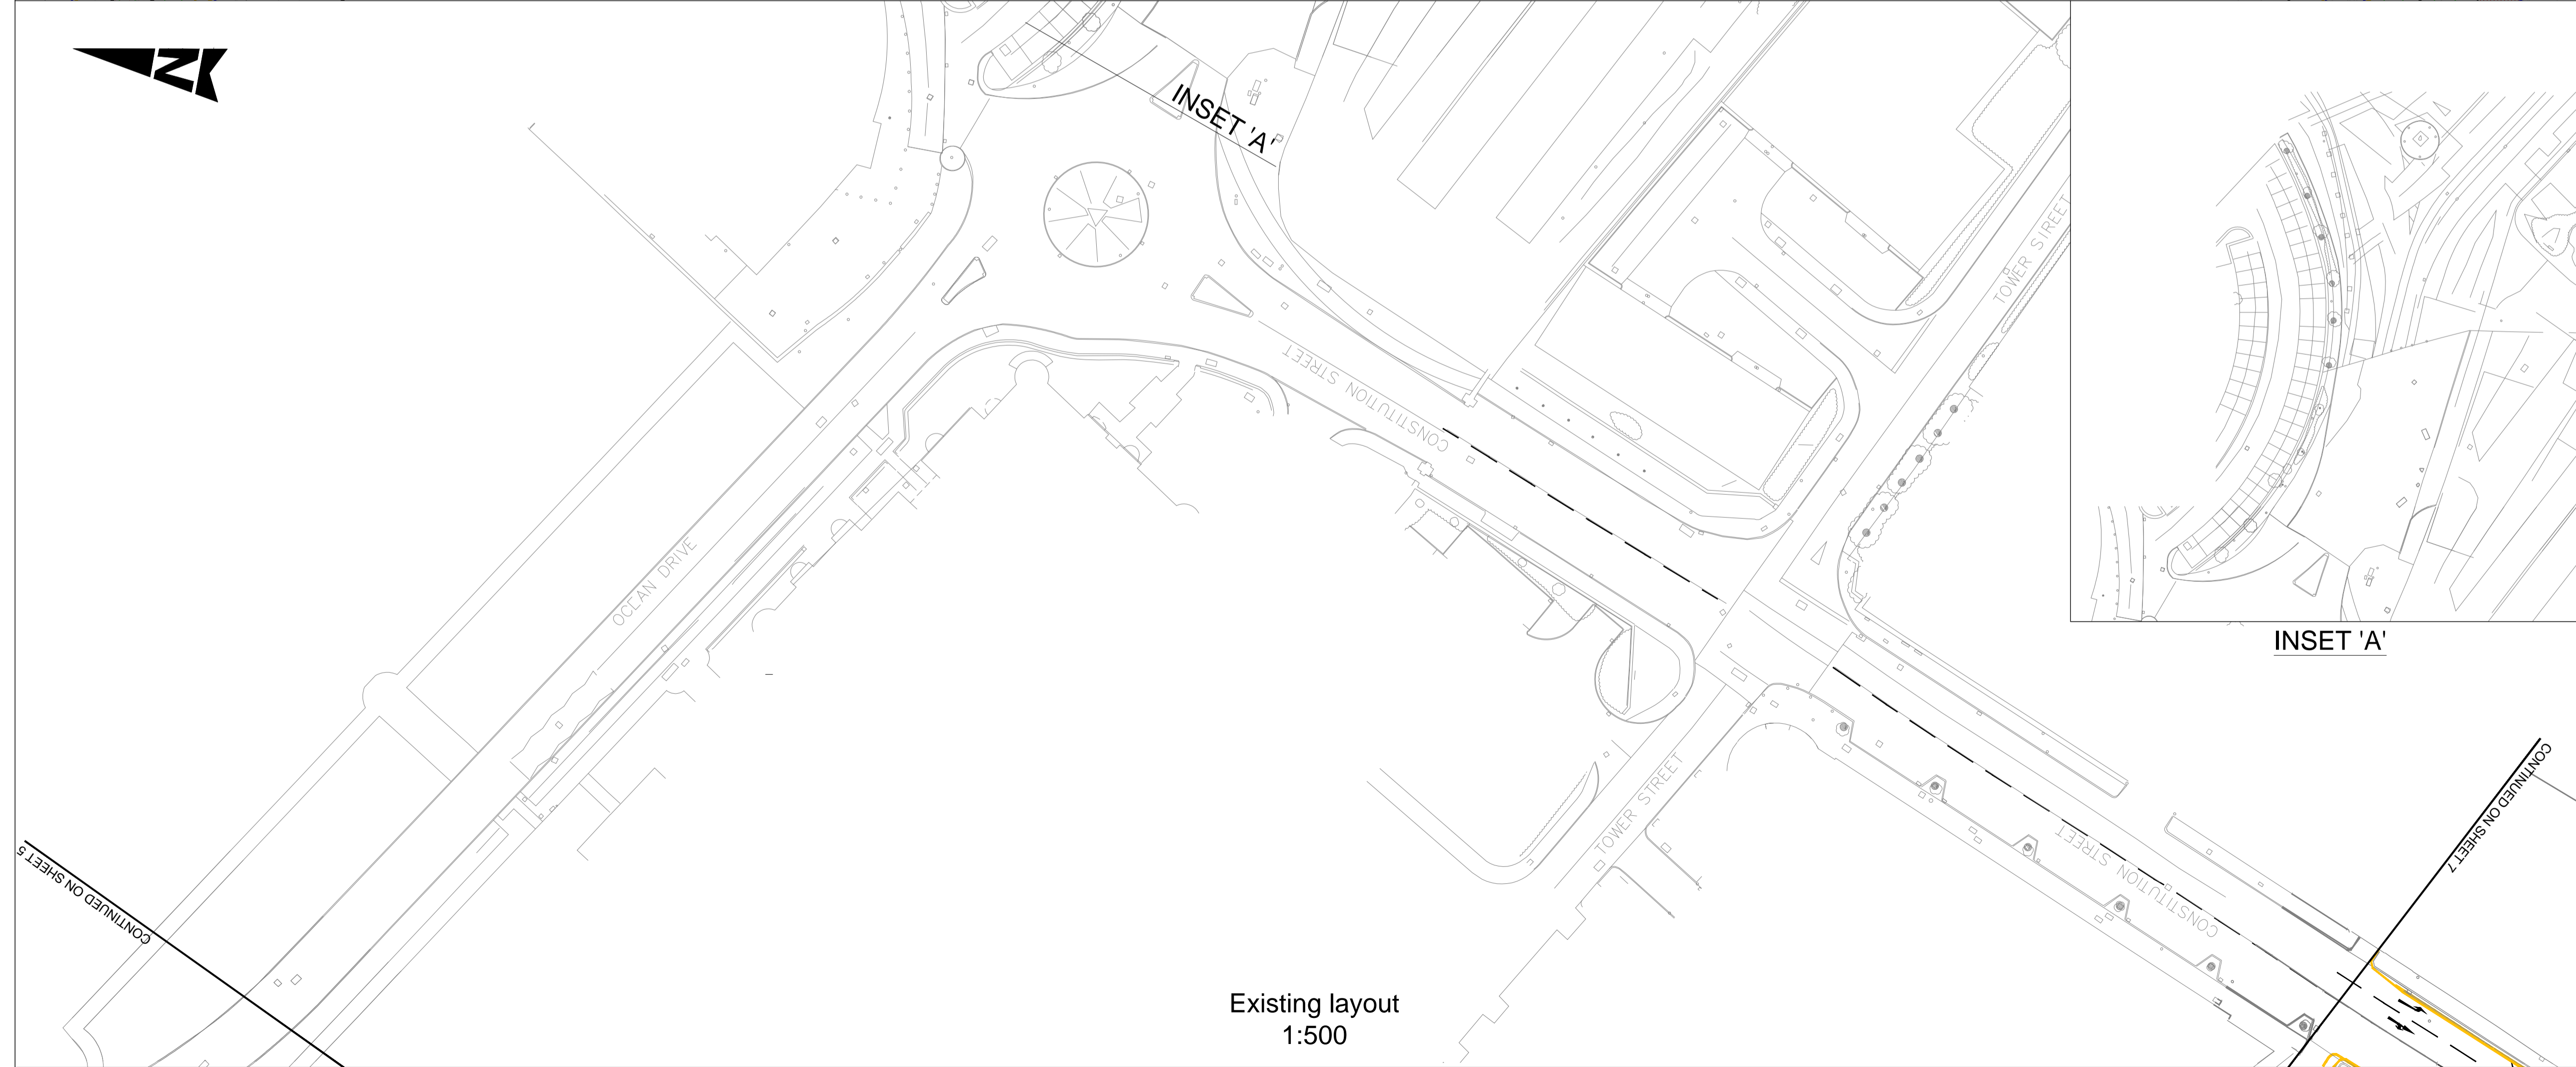

Existing layout
1:500

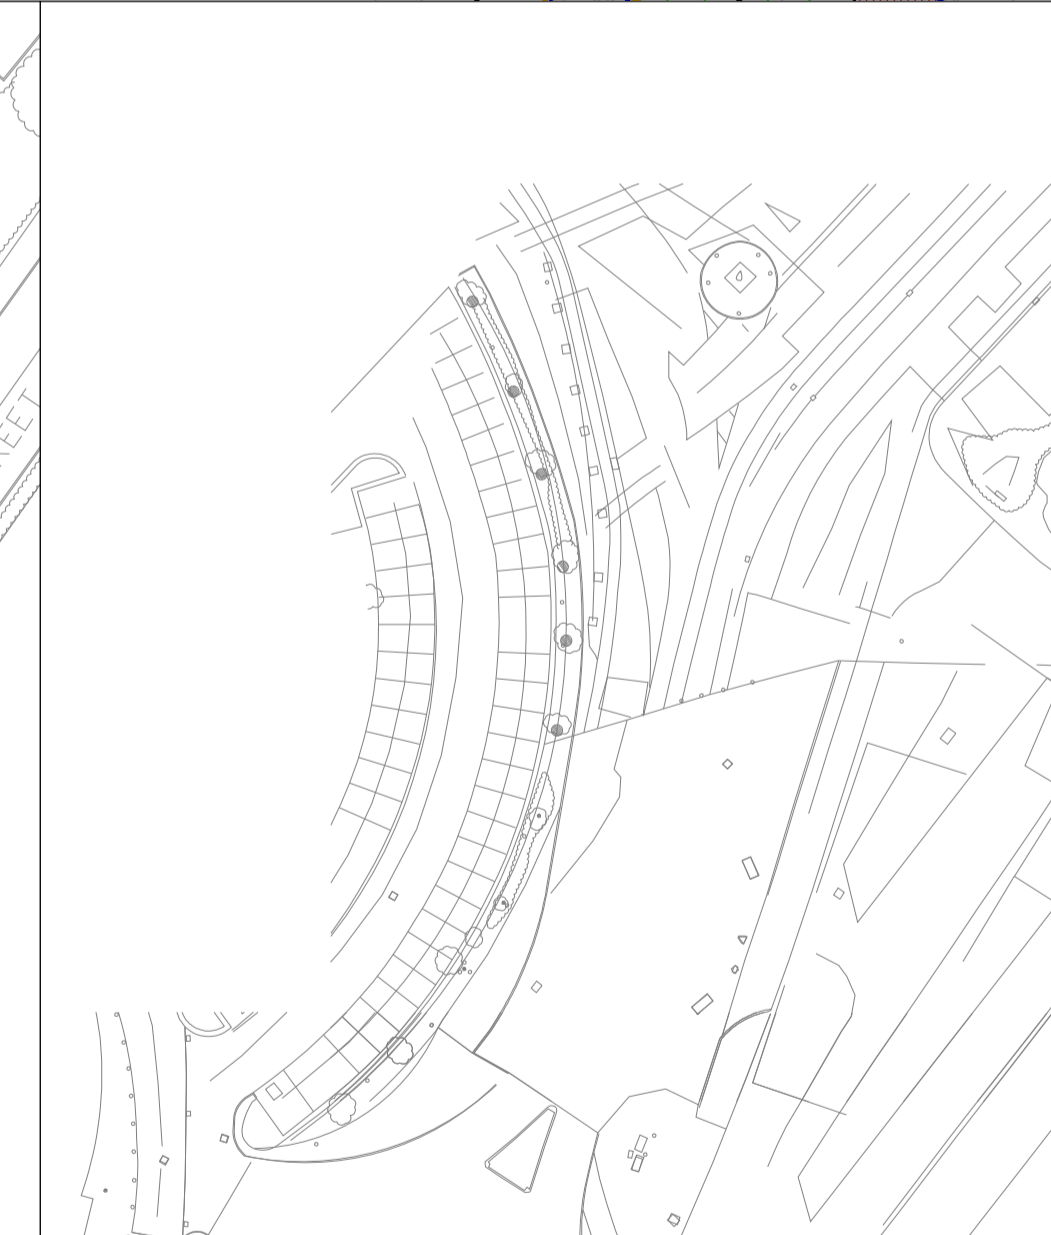

INSET 'A'

NOTES

1. TOPOGRAPHICAL SURVEY PROVIDED BY THE CITY OF EDINBURGH COUNCIL. SURVEY WAS CARRIED OUT BY SDS DURING THE DESIGN AND BUILD FIRST PHASE

KEY TO TRO SYMBOLS:

SYMBOL	DESCRIPTION
	ZEBRA CROSSING BEACON
	BIN LOCATION
STATIC RESTRICTIONS:	
	NO WAITING / NO LOADING AT ANY TIME
	NO WAITING / NO LOADING AT TIMES SHOWN
	NO STOPPING AT ANYTIME
	TRAM SWEEP PATH
	PARKING BAYS (TIME PERIOD AS SHOWN ON THE PLAN)
	LOADING BAYS (TIME PERIOD AS SHOWN ON THE PLAN)
	LIMITED WAITING MON-SAT 7:30am-6:30pm 4 HOURS, NO RETURN WITHIN 2 HOURS
	MOTORCYCLE BAYS
	DISABLED BAYS
	RAISED CARRIAGEWAY TABLE
	GRASSCRETE
	NO WAITING / NO LOADING AT ANYTIME EXCEPT TAXIS
	TRAMS ONLY
	TRAMS AND BUS ONLY LANE (INC TAXIS 24HR OPERATION UNLESS NOTES OTHERWISE)
	BUS LANE (INC. TAXIS AND PEDAL CYCLES, 24HR OPERATION UNLESS NOTED OTHERWISE)
	TRAM STOP / PLATFORM
	TRAM STOP LINE
	PROPOSED KERB LINE
MOVEMENT RESTRICTIONS:	
	ONE WAY STREET
	BANNED TURNING MOVEMENT
	NO ENTRY TO VEHICULAR TRAFFIC
CYCLE ROUTES (SHOWN FOR INFORMATION ONLY):	
	CYCLE WAY (SEGREGATED AND ON ROAD)
	SHARED CYCLE WAY / FOOTPATH
IMPORTANT NOTE:	
<ul style="list-style-type: none"> CYCLE WAYS DO NOT FORM PART OF THIS ORDER AND ARE SHOWN FOR INFORMATION ONLY. THEY WILL BE THE SUBJECT OF A SEPARATE CONSULTATION PROCESS WHERE NECESSARY. WHEN APPROACHING A CONTROLLED JUNCTION, ALL RIGHT TURN LANES WILL BE USED BY TRAM / BUS / CAR AT ALL TIMES. 	

Rev.	Date	Description	Org	Chk'd	App'd	Aurd
P01	02/12/16	FOR INFORMATION		JM	JR	KC
P02	12/06/17	FOR INFORMATION		JM	JR	KC
P03	12/01/18	FOR INFORMATION		GK	JR	KC
P04	14/03/18	FOR INFORMATION		GK	JR	KC

Drawing Status						Suitability
FOR INFORMATION						S2

ATKINS

6th Floor
200 Broomielaw
Glasgow
Scotland
G1 4RU

Tel: +44 (0)141 220 2000
Fax: +44 (0)141 220 2001
www.atkinsglobal.com

Copyright © Atkins Limited (2013)

Client

EDINBURGH
THE CITY OF EDINBURGH COUNCIL

Project Title
**EDINBURGH TRAM
YORK PLACE TO NEWHAVEN**

Drawing Title
**EXISTING AND PROPOSED
TRAFFIC REGULATION ORDERS
SHEET 6 OF 14**

Scale	Originator	Checked	Approved	Authorised
1:500	GK	JR	KC	SL
Original Size	Date	Date	Date	Date
A1	14/03/18	14/03/18	14/03/18	14/03/18

Drawing Number
5149899-ATK-ETE-DRG-HW-00006

Revision
P04