



100
0 10
Millimetres

DO NOT SCALE

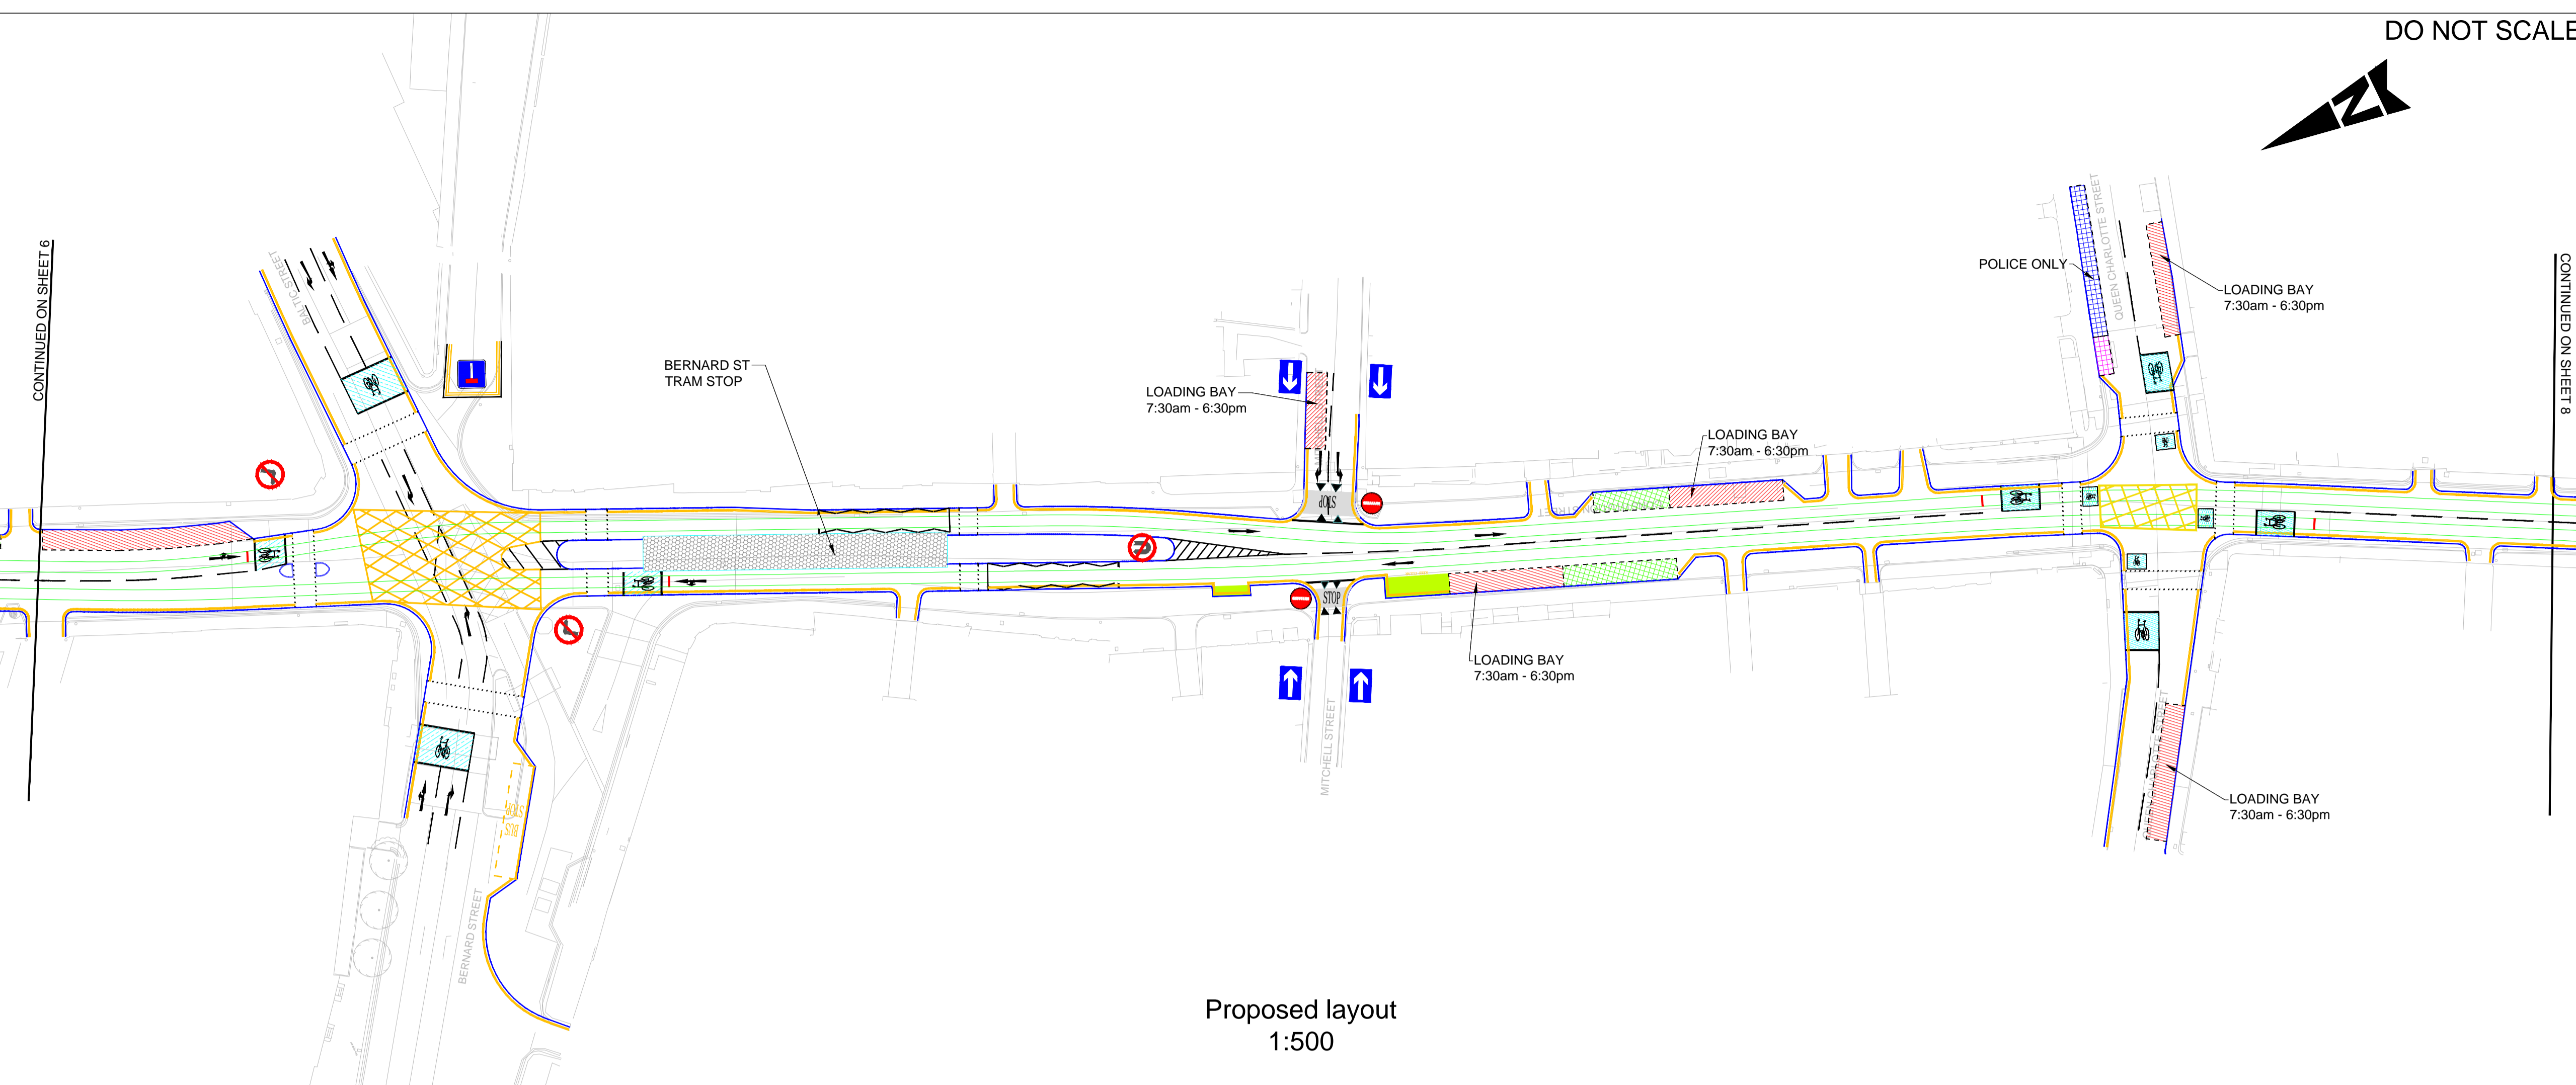

Proposed layout
1:500

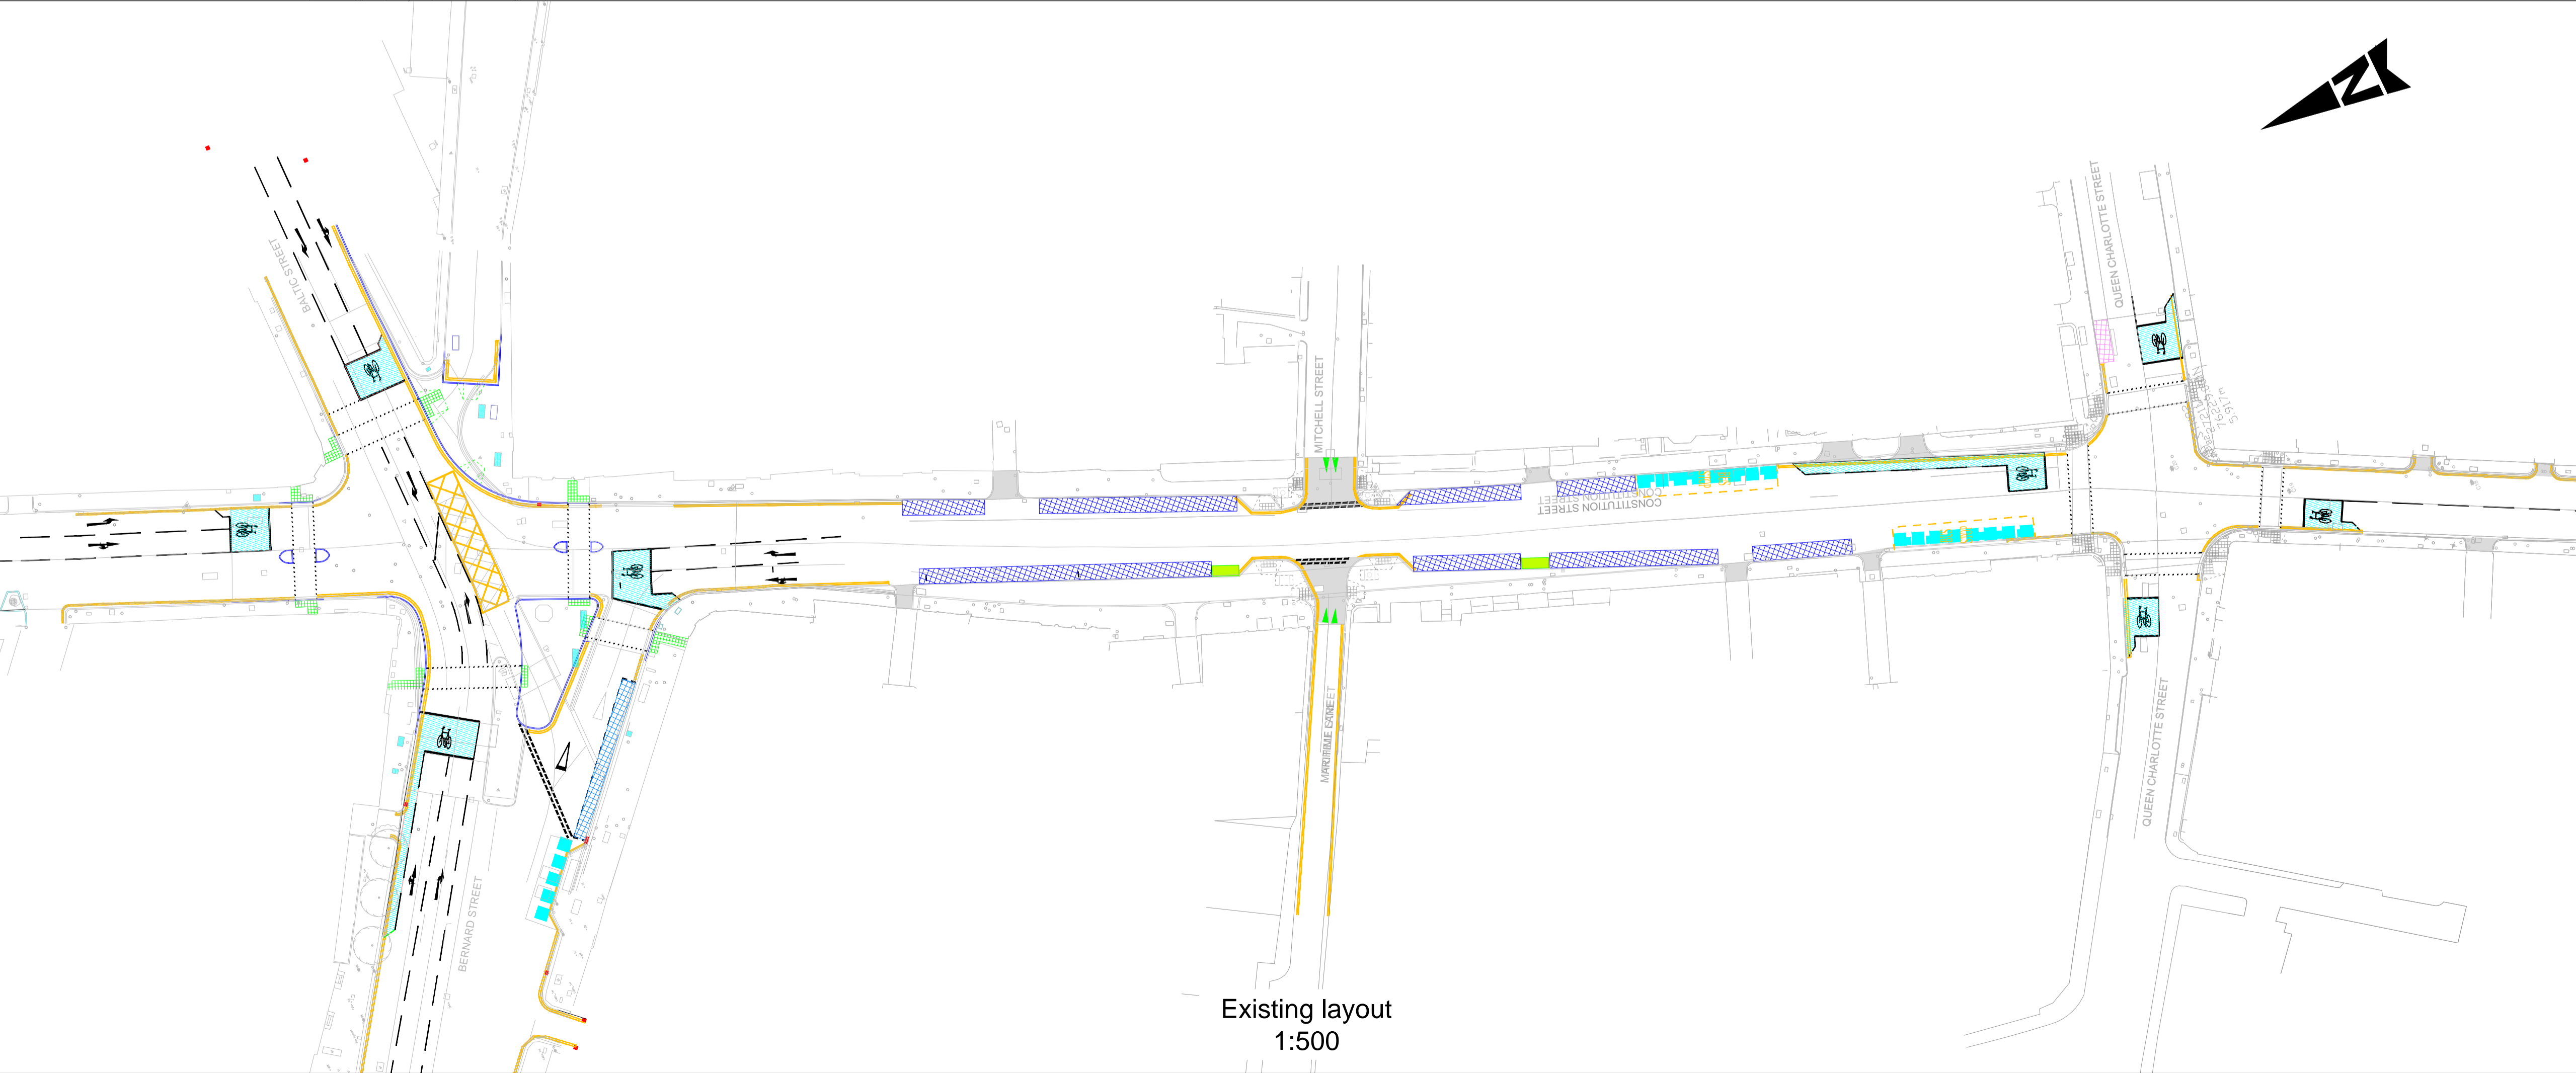

Existing layout
1:500

- NOTES
- TOPOGRAPHICAL SURVEY PROVIDED BY THE CITY OF EDINBURGH COUNCIL. SURVEY WAS CARRIED OUT BY SDS DURING THE DESIGN AND BUILD FIRST PHASE
- KEY TO TRO SYMBOLS:
- | SYMBOL | DESCRIPTION |
|--|---|
| | ZEBRA CROSSING BEACON |
| | BIN LOCATION |
| STATIC RESTRICTIONS: | |
| | NO WAITING AT ANY TIME / NO LOADING AT ANY TIME |
| | NO WAITING / NO LOADING AT TIMES SHOWN |
| | NO STOPPING AT ANYTIME |
| | TRAM SWEEP PATH |
| | PARKING BAYS (TIME PERIOD AS SHOWN ON THE PLAN) |
| | LOADING BAYS (TIME PERIOD AS SHOWN ON THE PLAN) |
| | LIMITED WAITING MON-SAT 7:30am-6:30pm 4 HOURS, NO RETURN WITHIN 2 HOURS |
| | MOTORCYCLE BAYS |
| | DISABLED BAYS |
| | RAISED CARRIAGEWAY TABLE |
| | GRASSCRETE |
| | NO WAITING / NO LOADING AT ANYTIME EXCEPT TAXIS |
| | TRAMS ONLY |
| | TRAMS AND BUS ONLY LANE (INC TAXIS 24HR OPERATION UNLESS NOTES OTHERWISE) |
| | BUS LANE (INC. TAXIS AND PEDAL CYCLES, 24HR OPERATION UNLESS NOTED OTHERWISE) |
| | TRAM STOP / PLATFORM |
| | TRAM STOP LINE |
| | PROPOSED KERB LINE |
| MOVEMENT RESTRICTIONS: | |
| | ONE WAY STREET |
| | BANNED TURNING MOVEMENT |
| | NO ENTRY TO VEHICULAR TRAFFIC |
| CYCLE ROUTES (SHOWN FOR INFORMATION ONLY): | |
| | CYCLE WAY (SEGREGATED AND ON ROAD) |
| | SHARED CYCLE WAY / FOOTPATH |

- IMPORTANT NOTE:
- CYCLE WAYS DO NOT FORM PART OF THIS ORDER AND ARE SHOWN FOR INFORMATION ONLY. THEY WILL BE THE SUBJECT OF A SEPARATE CONSULTATION PROCESS WHERE NECESSARY.
 - WHEN APPROACHING A CONTROLLED JUNCTION, ALL RIGHT TURN LANES WILL BE USED BY TRAM / BUS / CAR AT ALL TIMES.

P01	02/12/16	FOR INFORMATION	JM	JR	KC	KC
P02	12/12/16	FOR INFORMATION	JM	JR	KC	SL
P03	12/06/17	FOR INFORMATION	JM	JR	KC	SL
P04	12/01/18	FOR INFORMATION	GK	JR	KC	SL
P05	14/03/18	FOR INFORMATION	GK	JR	KC	SL
Rev.	Date	Description	Org	Chk'd	App'd	Aurd

Drawing Status: FOR INFORMATION S2

ATKINS
6th Floor
200 Broomielaw
Glasgow
Scotland
G1 4RU
Tel: +44 (0)141 220 2000
Fax: +44 (0)141 220 2001
www.atkinsglobal.com

Copyright © Atkins Limited (2013)

EDINBURGH
THE CITY OF EDINBURGH COUNCIL

Project Title: EDINBURGH TRAM YORK PLACE TO NEWHAVEN

Drawing Title: EXISTING AND PROPOSED TRAFFIC REGULATION ORDERS SHEET 7 OF 14

Scale	1:500	Originator	GK	Checked	JR	Approved	KC	Authorised	SL	
Original Size	A1	Date	14/03/18	Date	14/03/18	Date	14/03/18	Date	14/03/18	
Drawing Number	5149899-ATK-ETE-DRG-HW-00007								Revision	P05