


100
Millimetres
0 10

DO NOT SCALE

NOTES:

1. ALL EQUIPMENT POSITIONS ARE SHOWN AS INDICATIVE ONLY.
2. THE CONTRACTOR SHALL OBTAIN ALL REQUIRED CONSENTS.
3. CONTRACTOR SHALL REFER TO -
S2005 .11 TRAM STOPS FOR TRAM STOP EQUIPMENT REQUIREMENTS.
S2005 .29 TRAM STOPS FOR CCTV EQUIPMENT REQUIREMENTS.
S2005 .30 TRAM STOPS FOR PUBLIC ADDRESS EQUIPMENT REQUIREMENTS.
S2005 .31 TRAM STOPS FOR PASSENGER HELP POINT EQUIPMENT REQUIREMENTS.
S2005 .33 TRAM STOPS FOR PASSENGER INFORMATION DISPLAY EQUIPMENT REQUIREMENTS.
S2005 .40 TRAM STOPS FOR INTEGRATED FARE COLLECTION EQUIPMENT REQUIREMENTS.
4. THE CONTRACTOR SHALL REFER TO S2005 .25 LANDSCAPING AND THE CLIENT DESIGN DRAWINGS FOR DETAILS OF LANDSCAPE REQUIREMENTS AND FINISHES.
5. ALL EXISTING ACCESS TO BE MAINTAINED UNLESS NOTED OR AGREED WITH PROPERTY OWNER.
6. THE CONTRACTOR SHALL SEEK TO MINIMISE CLUTTER ON THE TRAMSTOP BY USING WALL MOUNTED FIXINGS FOR TRAMSTOP EQUIPMENT.
7. THE CONTRACTOR SHALL REFER TO 5149899-ATK-ETE-RPT-EM-00013 FOR A REVIEW OF THE FOOT OF THE WALK TRAMSTOP.

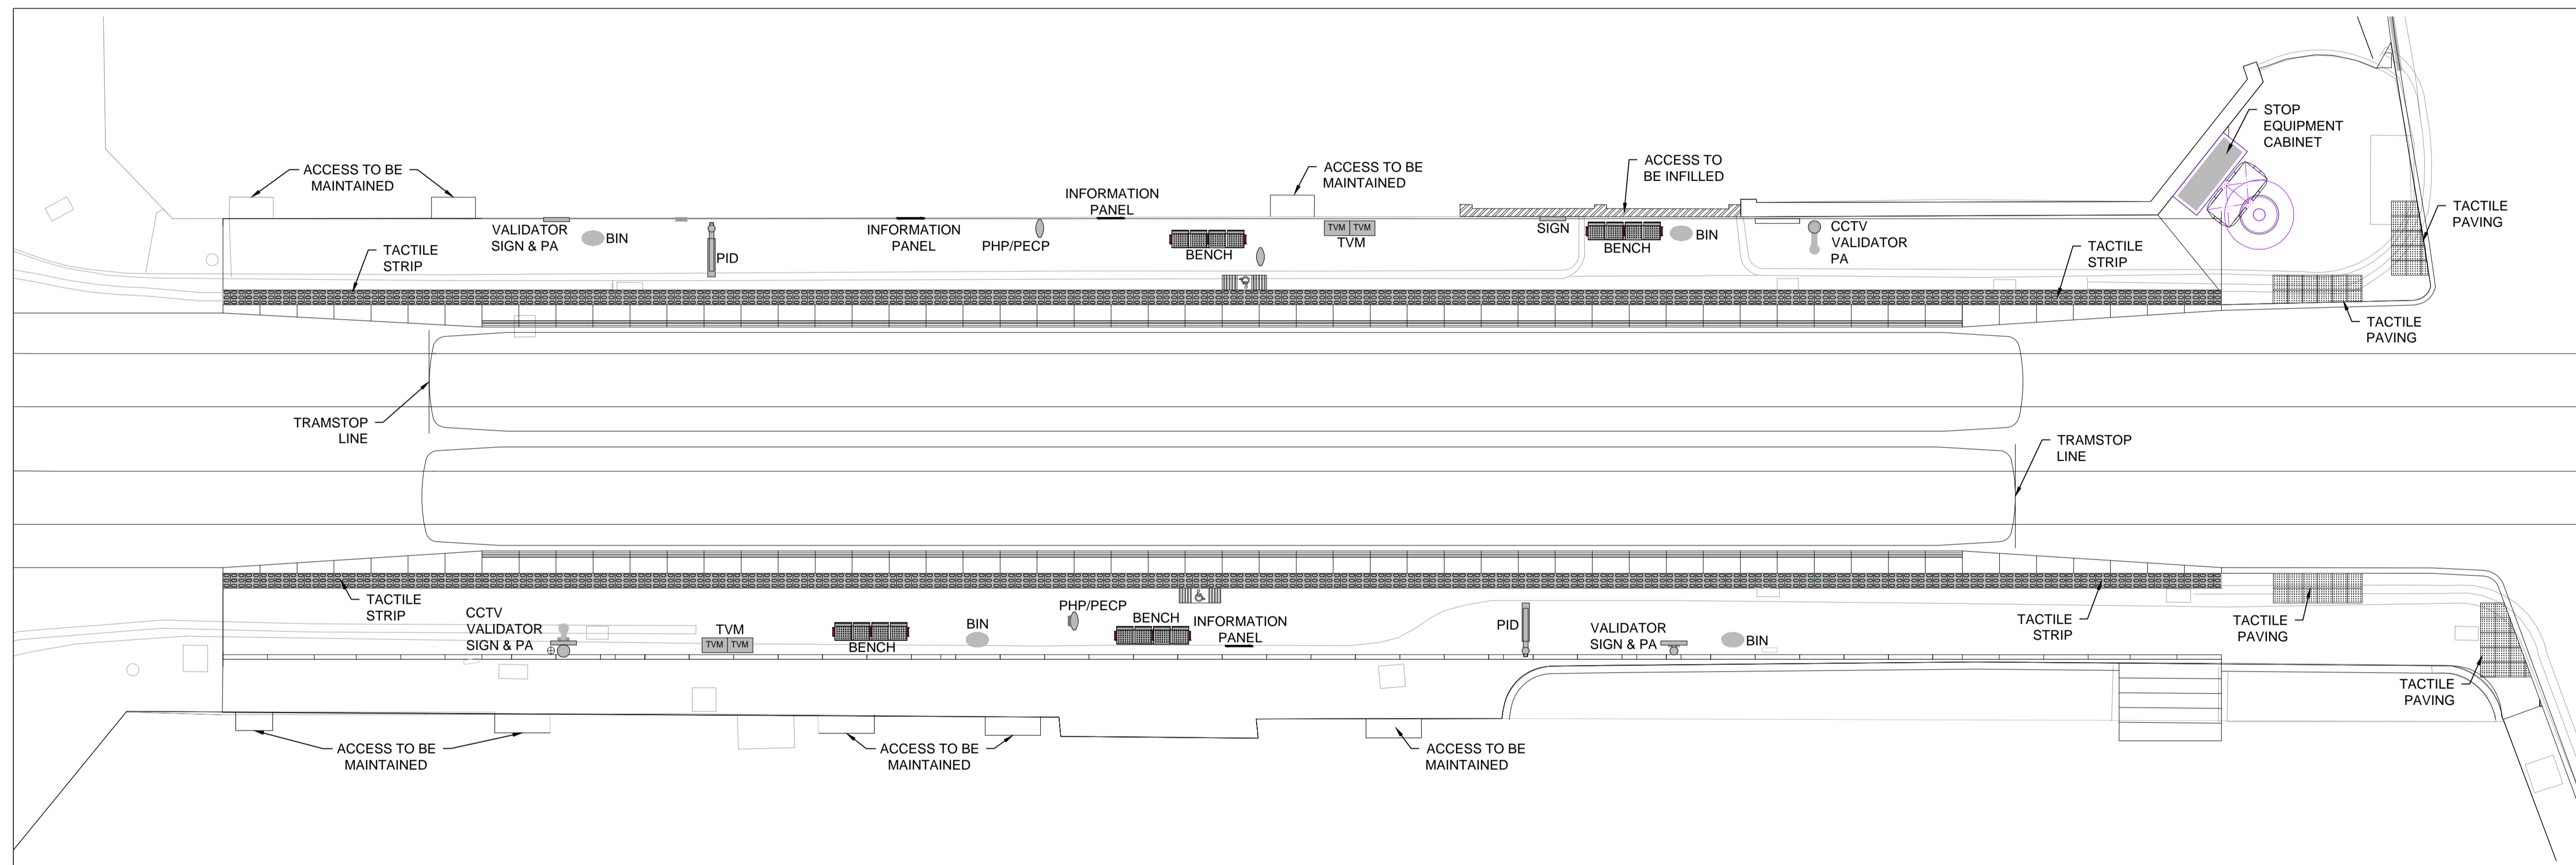

PROPOSED PLATFORM LAYOUT
SCALE : N.T.S.

Rev.	Date	Description	Org	Chk'd	App'd	Aur'd
P01.1		FIRST ISSUE				

Drawing Status	Suitability
WORK IN PROGRESS	S0

ATKINS
6th Floor
200 Broomielaw
Glasgow
Scotland
G1 4RU
Tel: +44 (0)141 220 2000
Fax: +44 (0)141 220 2001
www.atkinsglobal.com

Copyright © Atkins Limited (2013)

Client
EDINBURGH
THE CITY OF EDINBURGH COUNCIL

Project Title
EDINBURGH TRAM
YORK PLACE TO NEWHAVEN

Drawing Title
FOOT OF THE WALK TRAM STOP
INDICATIVE GENERAL ARRANGEMENT

Scale	Originator	Checked	Approved	Authorised
N.T.S.				
Original Size	Date	Date	Date	Date
A1	---	---	---	---
Drawing Number	Revision			
5149899-ATK-ETE-DRG-HW-00222	P01.1			