

100
0 10
Millimetres


DO NOT SCALE



KEY

- Precast concrete paving
- Natural stone paving
- Asphalt footpath
- Pedestrian deterrent paving
- Cycle route
- Shared use surface
- Grasscrete or similar
- Proposed trees
- Existing trees
- Proposed grass
- Proposed groundcover shrub planting
- Proposed raised planter
- Proposed/ retained cycle racks
(8 cycle racks to be provided; Indicative location)
- Tram/Cycle interface road marking
(Indicative)
- Tactile paving (Indicative)
- Existing/ Proposed walls
- Proposed fences
- Parking bays
- Loading bays
- Bin locations

Public Realm Improvements:
Predominantly soft landscape treatment comprising 3-5 specimen trees (taking account off utilities), groundcover shrub planting and grass verge.

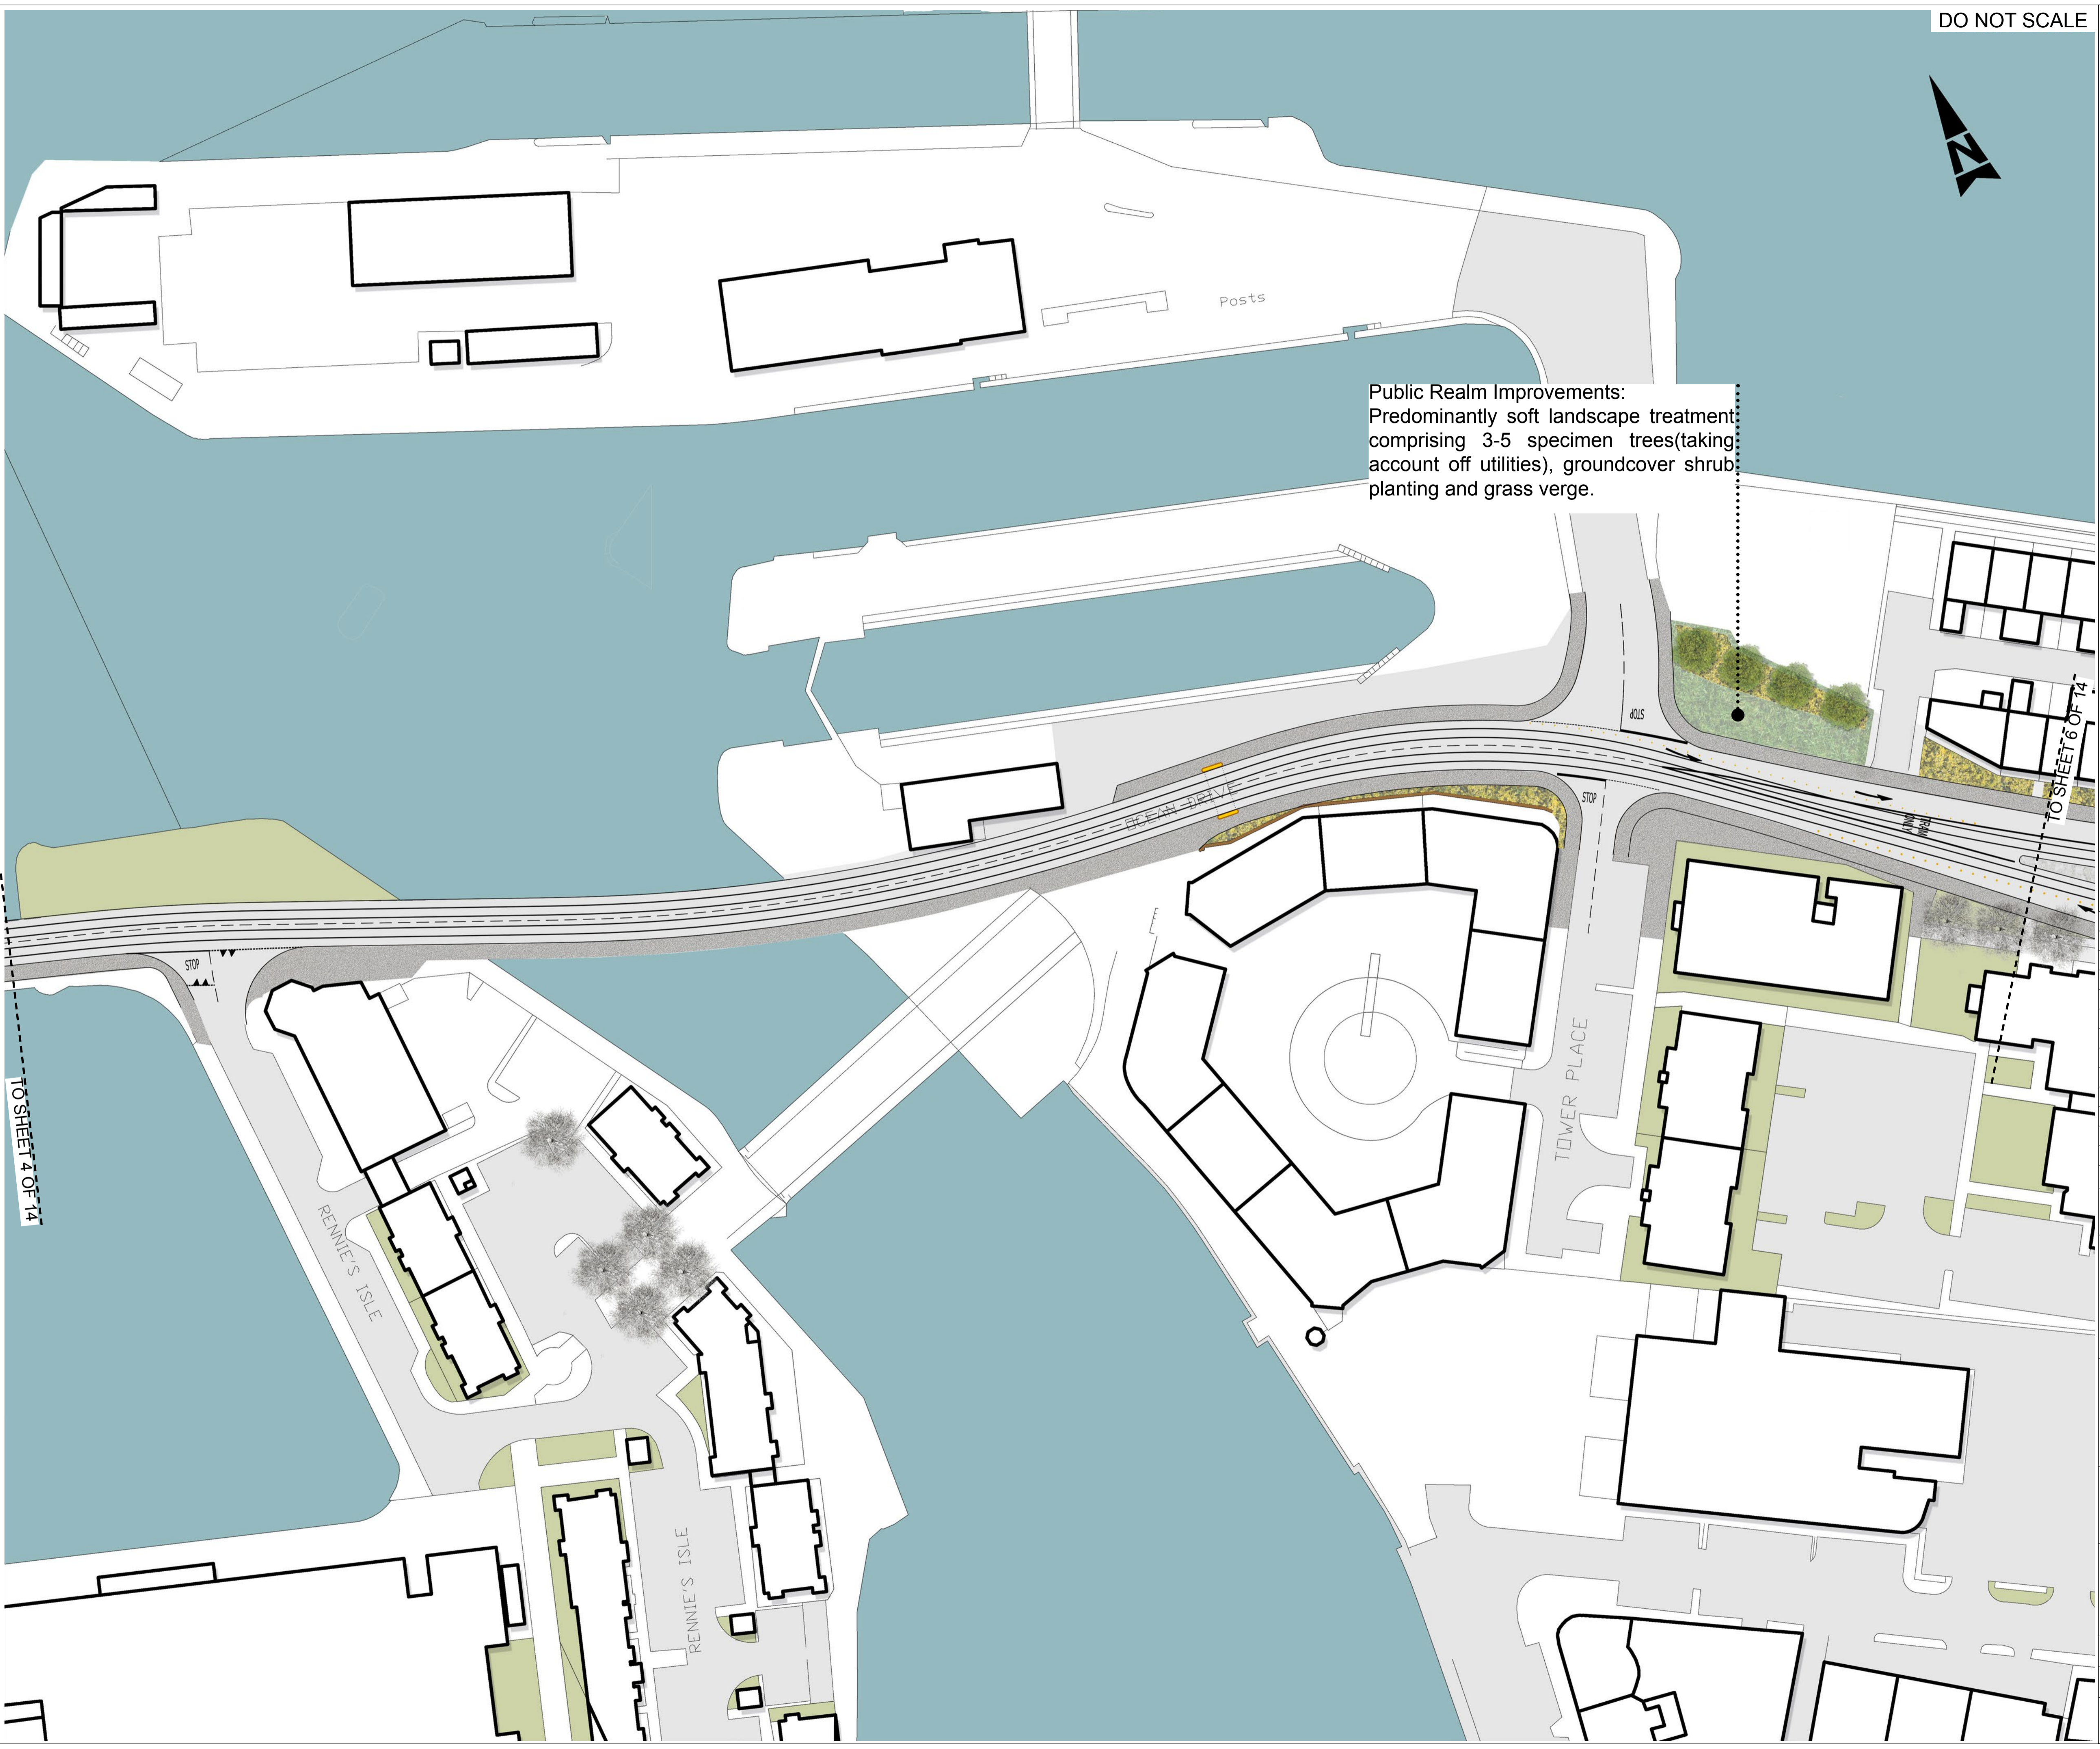

P02	14/03/18	SECOND ISSUE	SW	SB	SB	SM
P01	06/03/18	FIRST ISSUE	SW	SB	SB	SM
Rev.	Date	Description	Org	Chk'd	App'd	Aur'd
Drawing Status						Suitability
FOR TENDER						D2

ATKINS
6th Floor
200 Broomielaw
Glasgow
Scotland
G1 4RU
Tel: +44 (0)141 220 2000
Fax: +44 (0)141 220 2001
www.atkinsglobal.com
Copyright © Atkins Limited (2013)



Client
EDINBURGH
THE CITY OF EDINBURGH COUNCIL

Project Title
EDINBURGH TRAM
YORK PLACE TO NEWHAVEN

Drawing Title
LANDSCAPE PROPOSALS
SHEET 5 OF 14

Scale	1:500	Originator	SW	Checked	SB	Approved	SB	Authorised	SM	
Original Size	A1	Date	14/03/18	Date	14/03/18	Date	14/03/18	Date	14/03/18	
Drawing Number	5149899-ATK-ETE-DRG-EN-00005								Revision	P02