


100
0 10
Millimetres

DO NOT SCALE

- NOTES:
1. TOPOGRAPHICAL SURVEY PROVIDED BY THE CITY OF EDINBURGH COUNCIL DATED MARCH 2018, SUPPLEMENTED BY HISTORICAL OS TILES.
 2. TRO DRAWINGS ARE REPRESENTATIVE OF THE TRAFFIC ORDERS ONLY, NOT THE DETAILED DESIGN OF ROADWORKS LAYOUT, SIGNAGE AND LINING. SIGNS AND LINING WILL BE COMPLIANT WITH TSRGD, TRAFFIC SIGNS MANUAL AND EDINBURGH STREET DESIGN GUIDANCE.

- KEY
- NO WAITING AT ANY TIME / NO STOPPING AT ANY TIME / NO LOADING AT ANY TIME
 - NO WAITING / NO LOADING AT TIMES SHOWN
 - PARKING BAYS AT TIMES SHOWN
 - LOADING BAYS AT TIMES SHOWN
 - LIMITED WAITING MON-SAT 7:30AM-6:30PM 4 HOURS, NO RETURN WITHIN 2 HOURS
 - MOTORCYCLE BAYS
 - TAXI RANK
 - DISABLED BAYS
 - BIN STORES
 - PROPOSED KERB LINE

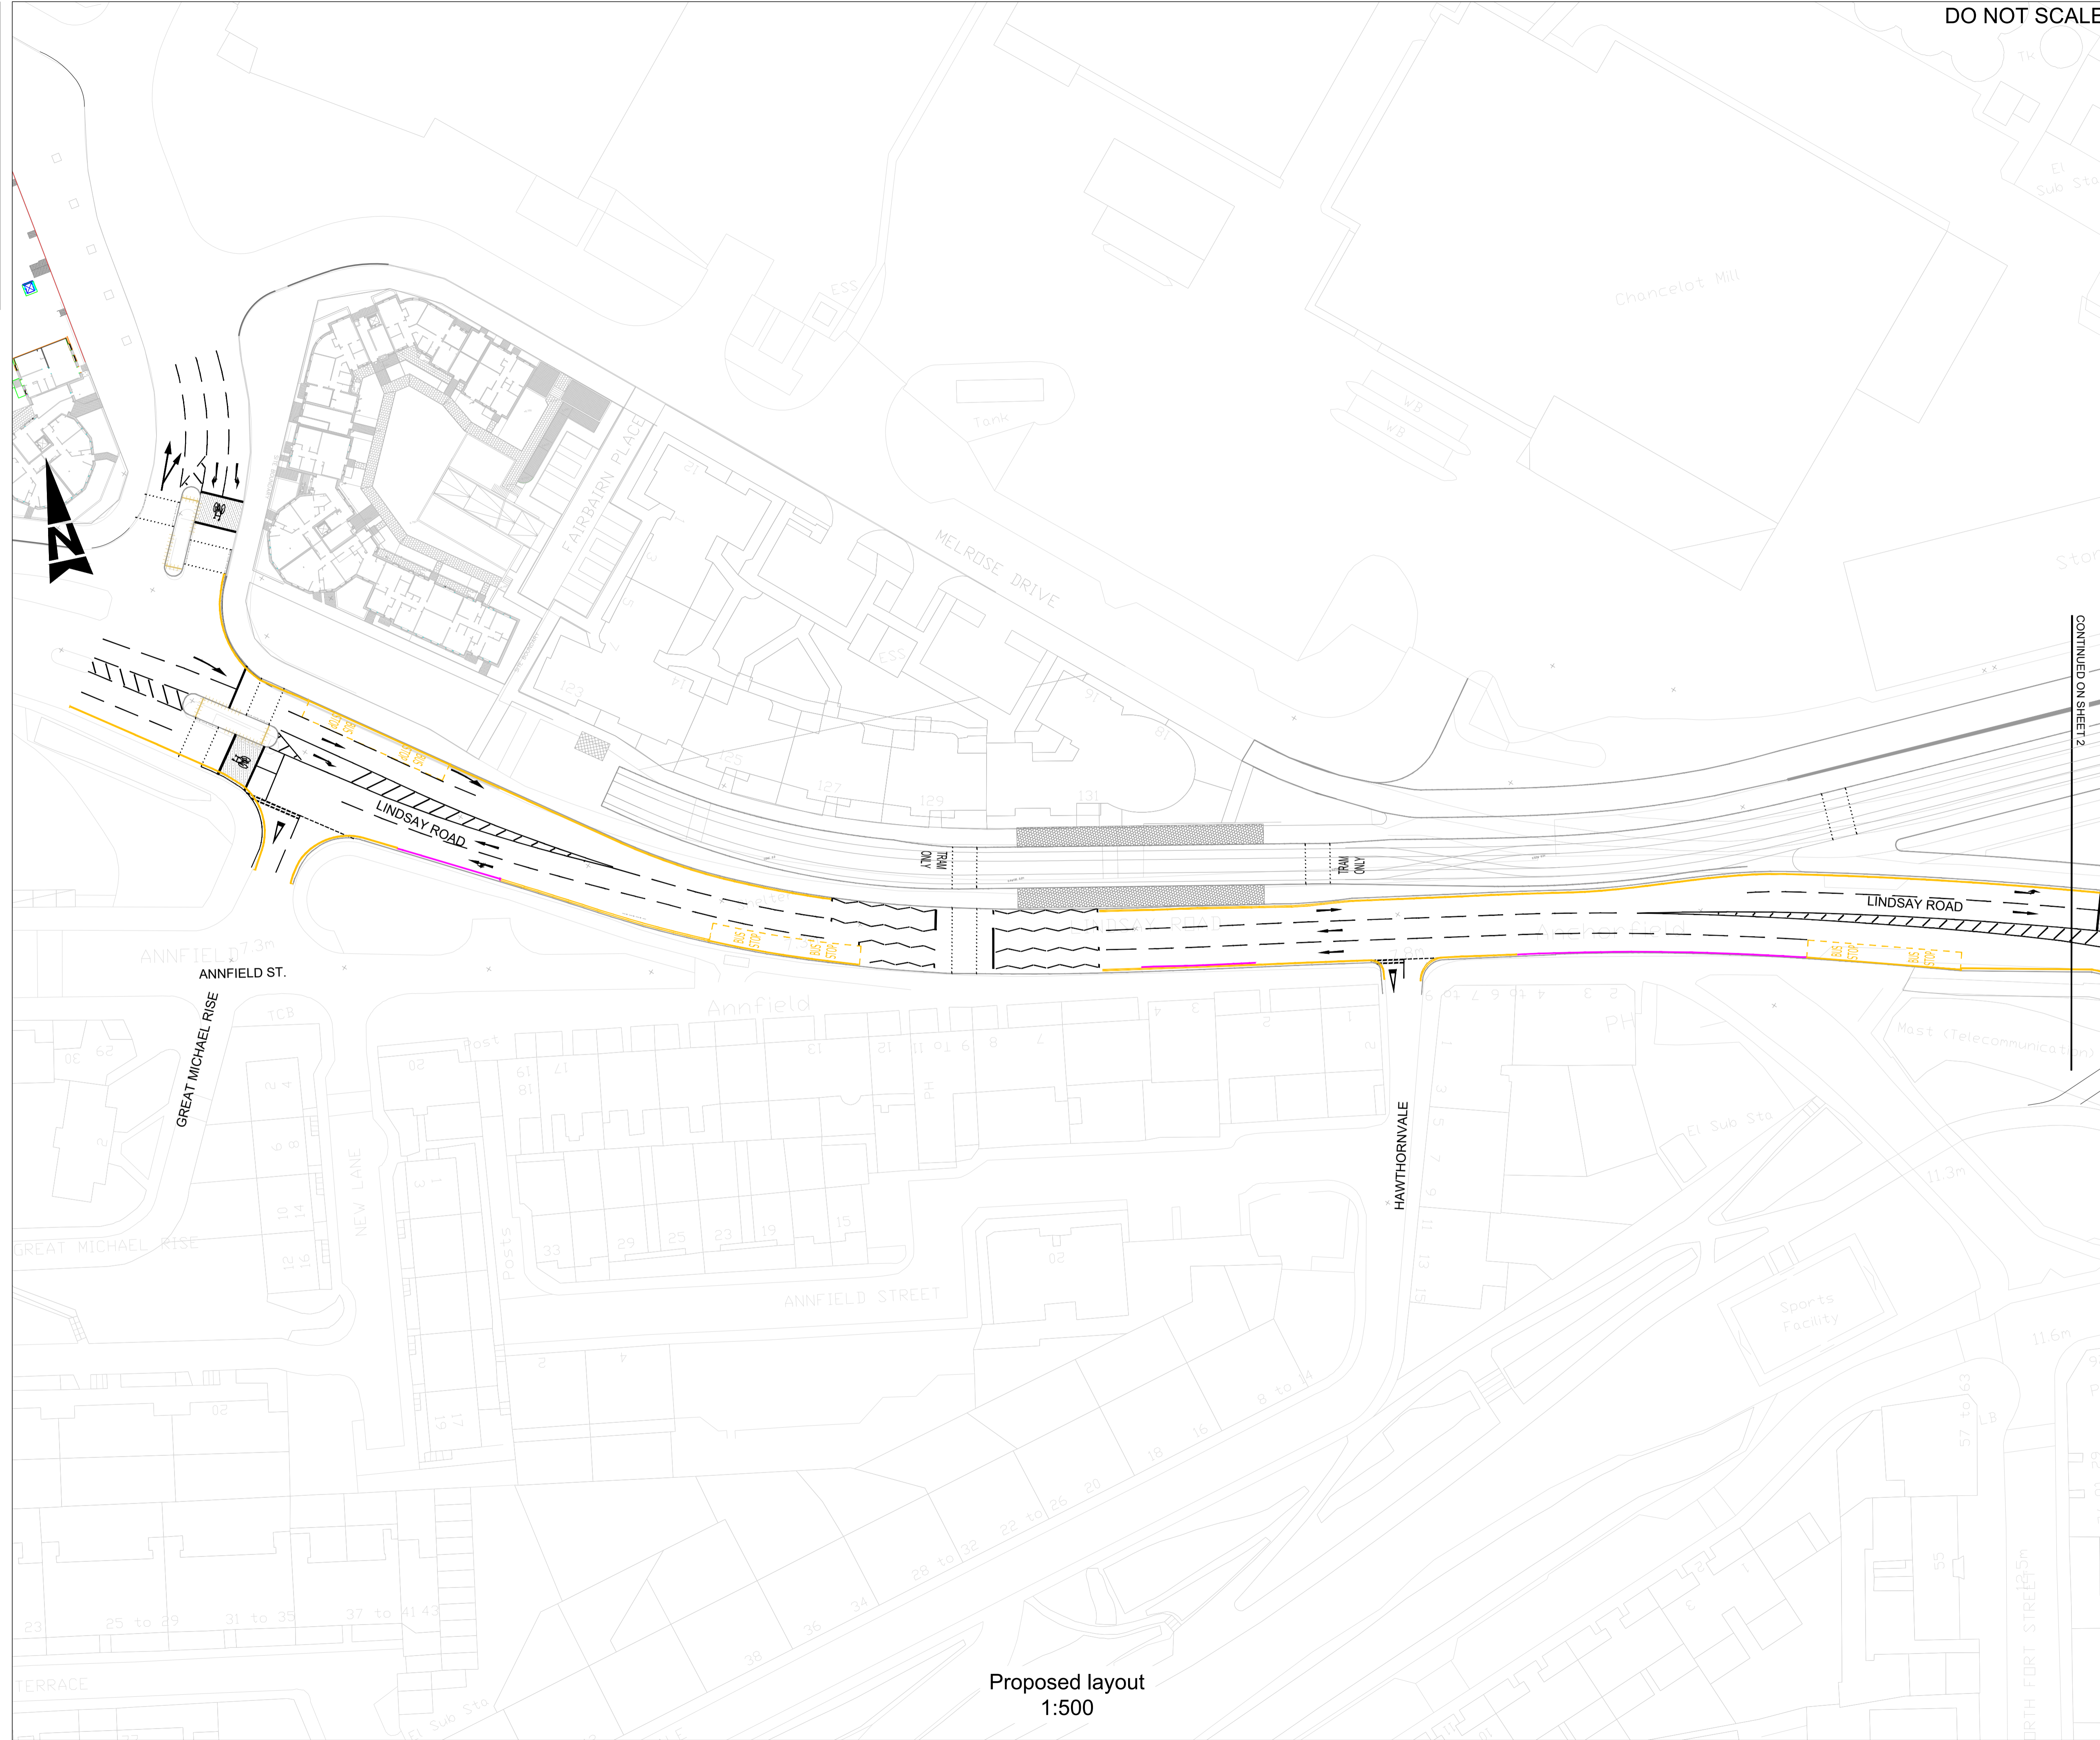

CONTINUED ON SHEET 2

Rev.	Date	Description	Org	Chk'd	App'd	Aur'd
P01	02/12/16	FIRST ISSUE		JM	JR	KC
P02	12/06/17	FOR REVIEW AND COMMENT		JM	JR	KC
P03	04/08/17	FOR REVIEW AND COMMENT		JM	JR	KC
P04	12/01/18	FOR REVIEW AND COMMENT		GK	JR	KC
P05	14/03/18	FOR REVIEW AND COMMENT		GK	JR	KC
P06	19/11/18	FOR REVIEW AND COMMENT		GK	JR	KC
P07	12/02/19	FOR REVIEW AND COMMENT		SM	SM	SM
P08	30/04/19	FOR REVIEW AND COMMENT		CC	JR	KC
P09	22/08/19	FOR REVIEW AND COMMENT		MG	SS	SS
P10	12/06/20	FOR REVIEW AND COMMENT		MG	KA	SM
P11	22/06/20	TRO FINALISED FOR ISSUE		MG	KA	SM
P12	16/07/20	TRO FINALISED FOR ISSUE		EG	SS	SM

FOR INFORMATION S2

ATKINS
 6th Floor
 200 Broomielaw
 Glasgow
 Scotland
 G1 4RU
 Tel: +44 (0)141 220 2000
 Fax: +44 (0)141 220 2001
 www.atkinsglobal.com

Copyright © Atkins Limited (2013)
 Client
EDINBURGH
 THE CITY OF EDINBURGH COUNCIL

Project Title
 EDINBURGH TRAM
 YORK PLACE TO NEWHAVEN

Drawing Title
 PROPOSED
 TRAFFIC REGULATION ORDERS
 SHEET 1 OF 14

Scale	Originator	Checked	Approved	Authorised
1:500	EG	SS	SM	AG
Original Size	Date	Date	Date	Date
A1	16/07/20	16/07/20	16/07/20	16/07/20
Drawing Number				Revision
5149899-ATK-ETE-DRG-HW-00001				P12

Proposed layout
 1:500