
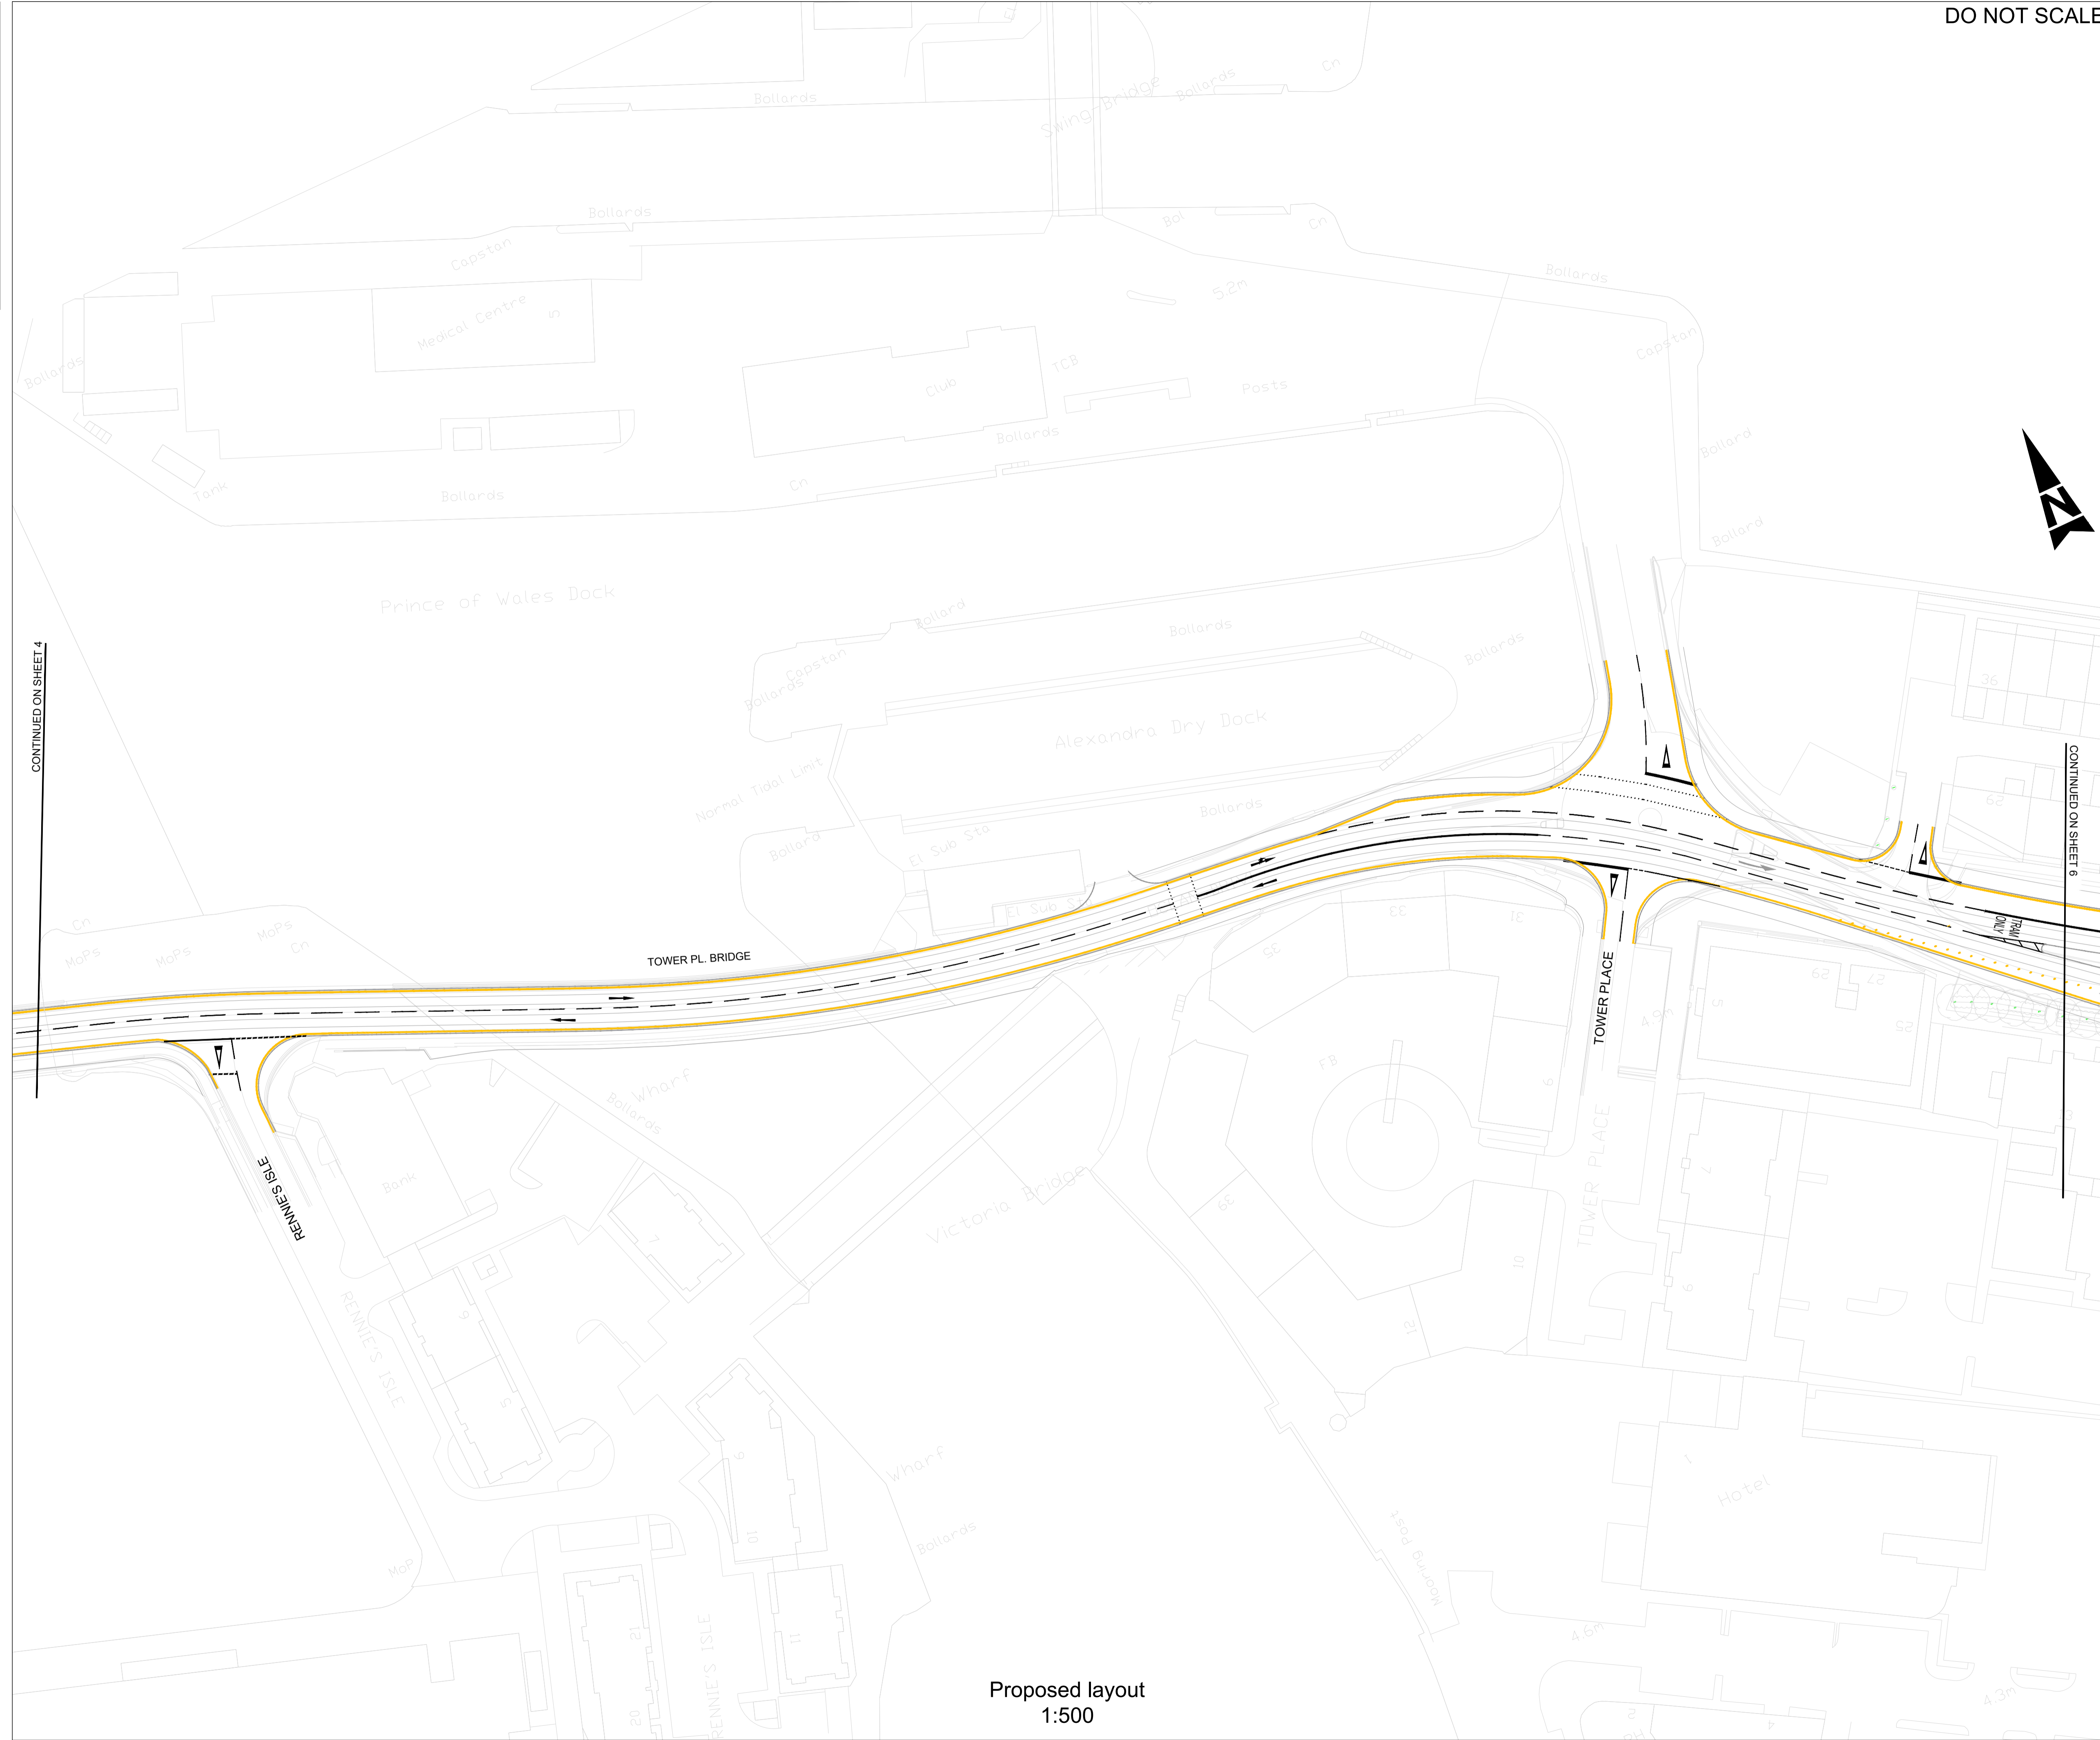


100  
0 10  
Millimetres

DO NOT SCALE

- NOTES:
1. TOPOGRAPHICAL SURVEY PROVIDED BY THE CITY OF EDINBURGH COUNCIL DATED MARCH 2018, SUPPLEMENTED BY HISTORICAL OS TILES.
  2. TRO DRAWINGS ARE REPRESENTATIVE OF THE TRAFFIC ORDERS ONLY, NOT THE DETAILED DESIGN OF ROADWORKS LAYOUT, SIGNAGE AND LINING. SIGNS AND LINING WILL BE COMPLIANT WITH TSRGD, TRAFFIC SIGNS MANUAL AND EDINBURGH STREET DESIGN GUIDANCE.

- KEY
- NO WAITING AT ANY TIME / NO STOPPING AT ANY TIME / NO LOADING AT ANY TIME
  - NO WAITING / NO LOADING AT TIMES SHOWN
  - PARKING BAYS AT TIMES SHOWN
  - LOADING BAYS AT TIMES SHOWN
  - LIMITED WAITING MON-SAT 7:30AM-6:30PM 4 HOURS, NO RETURN WITHIN 2 HOURS
  - MOTORCYCLE BAYS
  - TAXI RANK
  - DISABLED BAYS
  - BIN STORES
  - PROPOSED KERB LINE

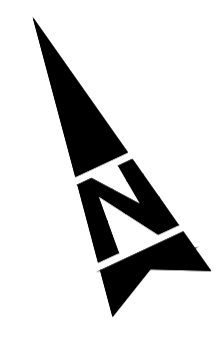

CONTINUED ON SHEET 4

CONTINUED ON SHEET 6

Rev.	Date	Description	Org	Chk'd	App'd	Aurd
P01	02/12/16	FIRST ISSUE		JM	JR	KC
P02	12/06/17	FIRST ISSUE		JM	JR	SL
P03	12/01/18	FIRST ISSUE		GK	JR	SL
P04	14/03/18	FIRST ISSUE		GK	JR	SL
P05	19/11/18	FIRST ISSUE		GK	JR	SL
P06	12/02/19	FIRST ISSUE		MM	JR	SM
P07	30/04/19	FIRST ISSUE		CC	JR	SM
P08	12/06/20	FIRST ISSUE		MG	KA	SM
P09	22/06/20	TRO FINALISED FOR ISSUE		MG	KA	SM
P10	16/07/20	TRO FINALISED FOR ISSUE		EG	SS	SM

Drawing Status: **S2**

**ATKINS**  
 6th Floor  
 200 Broomielaw  
 Glasgow  
 Scotland  
 G1 4RU  
 Tel: +44 (0)141 220 2000  
 Fax: +44 (0)141 220 2001  
 Copyright © Atkins Limited (2013) www.atkinsglobal.com

**EDINBURGH**  
 THE CITY OF EDINBURGH COUNCIL

Project Title: **EDINBURGH TRAM  
 YORK PLACE TO NEWHAVEN**

Drawing Title: **PROPOSED  
 TRAFFIC REGULATION ORDERS  
 SHEET 5 OF 14**

Scale: 1:500	Originator: EG	Checked: SS	Approved: SM	Authorised: AG
Original Size: A1	Date: 16/07/20	Date: 16/07/20	Date: 16/07/20	Date: 16/07/20
Drawing Number: 5149899-ATK-ETE-DRG-HW-00005	Revision: P10			

Proposed layout  
 1:500