


100
0 10
Millimetres

DO NOT SCALE

- NOTES:
1. TOPOGRAPHICAL SURVEY PROVIDED BY THE CITY OF EDINBURGH COUNCIL DATED MARCH 2018, SUPPLEMENTED BY HISTORICAL OS TILES.
 2. TRO DRAWINGS ARE REPRESENTATIVE OF THE TRAFFIC ORDERS ONLY, NOT THE DETAILED DESIGN OF ROADWORKS LAYOUT, SIGNAGE AND LINING. SIGNS AND LINING WILL BE COMPLIANT WITH TSRGD, TRAFFIC SIGNS MANUAL AND EDINBURGH STREET DESIGN GUIDANCE.

- KEY
- NO WAITING AT ANY TIME / NO STOPPING AT ANY TIME / NO LOADING AT ANY TIME
 - NO WAITING / NO LOADING AT TIMES SHOWN
 - PARKING BAYS AT TIMES SHOWN
 - LOADING BAYS AT TIMES SHOWN
 - LIMITED WAITING MON-SAT 7:30AM-6:30PM 4 HOURS, NO RETURN WITHIN 2 HOURS
 - MOTORCYCLE BAYS
 - TAXI RANK
 - DISABLED BAYS
 - BIN STORES
 - PROPOSED KERB LINE

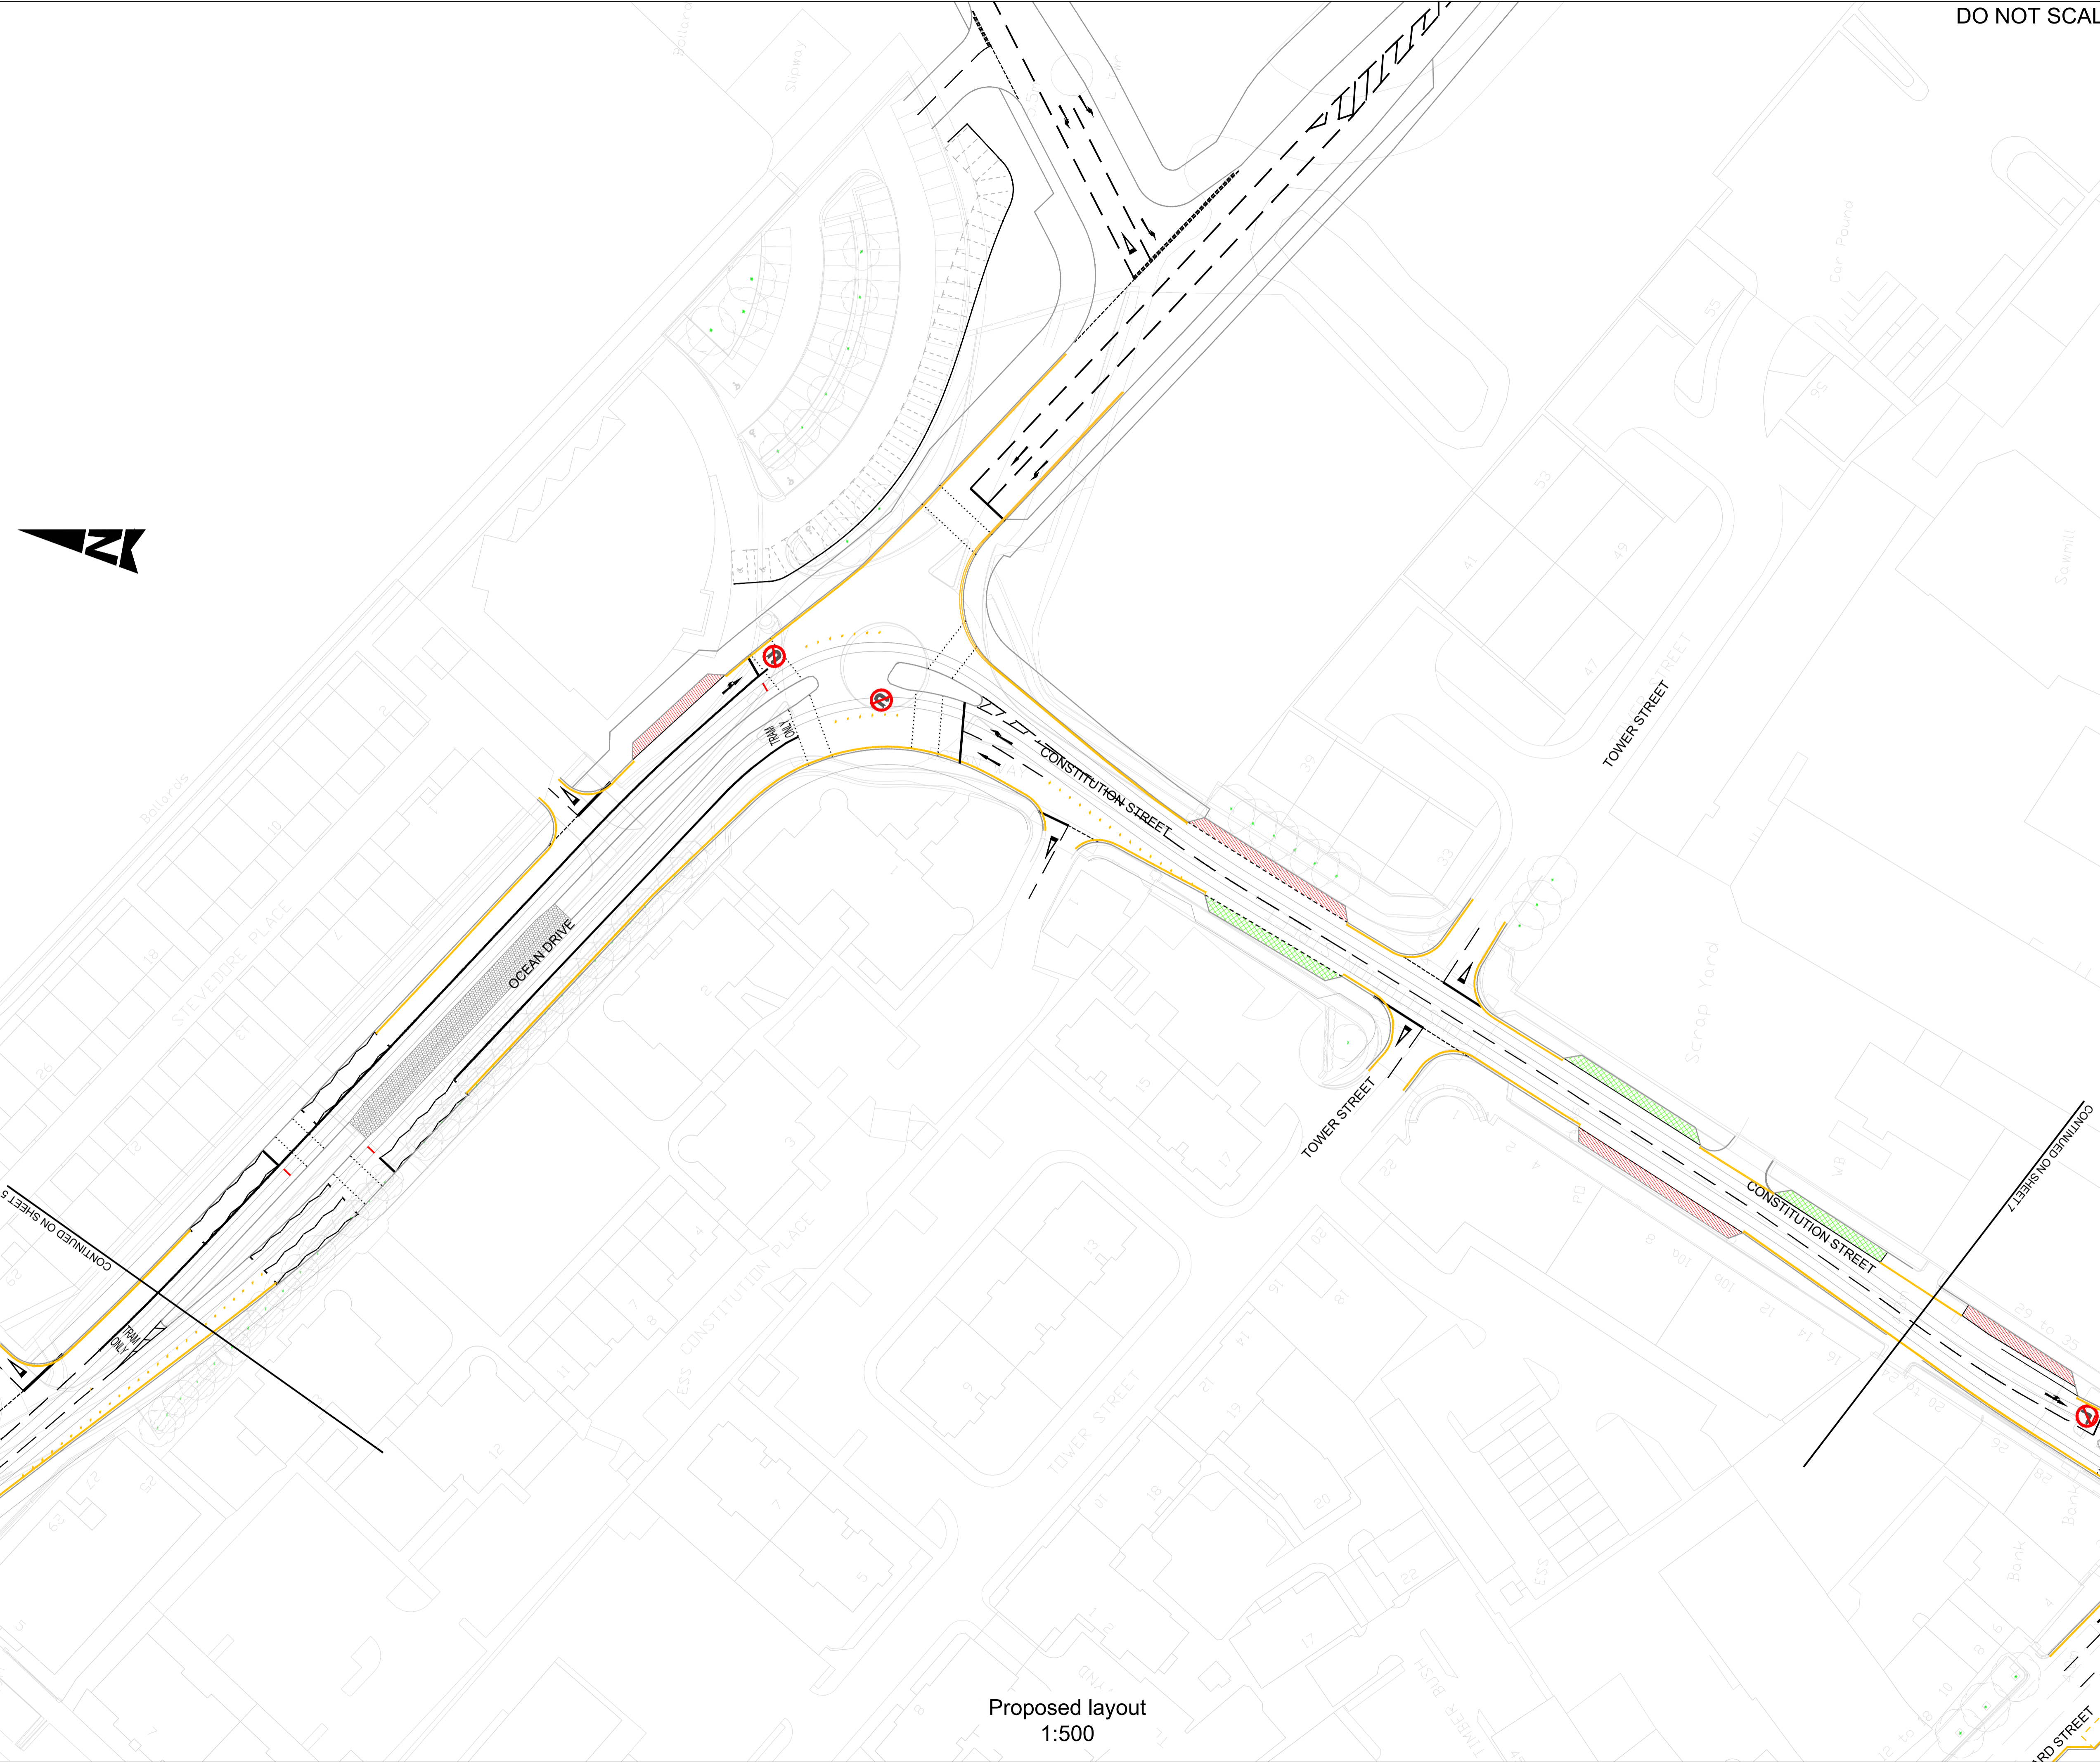

| Rev. | Date | Description | Org | Chk'd | App'd | Aur'd |
|------|----------|-------------------------|-----|-------|-------|-------|
| P01 | 02/12/16 | FOR REVIEW AND COMMENT | | JM | JR | KC |
| P02 | 12/06/17 | FOR REVIEW AND COMMENT | | JM | JR | KC |
| P03 | 12/01/18 | FOR REVIEW AND COMMENT | | GK | JR | SL |
| P04 | 14/03/18 | FOR REVIEW AND COMMENT | | GK | JR | SL |
| P05 | 19/11/18 | FOR REVIEW AND COMMENT | | GK | JR | SL |
| P06 | 12/02/19 | FOR REVIEW AND COMMENT | | MM | JR | SM |
| P07 | 30/04/19 | FOR REVIEW AND COMMENT | | CC | JR | SM |
| P08 | 12/06/20 | FOR REVIEW AND COMMENT | | MG | KA | SM |
| P09 | 22/06/20 | TRO FINALISED FOR ISSUE | | MG | KA | SM |
| P10 | 16/07/20 | TRO FINALISED FOR ISSUE | | EG | SS | SM |

FOR INFORMATION S2

ATKINS
 6th Floor
 200 Broomielaw
 Glasgow
 Scotland
 G1 4RU
 Tel: +44 (0)141 220 2000
 Fax: +44 (0)141 220 2001
 Copyright © Atkins Limited (2013) www.atkinsglobal.com



Project Title
**EDINBURGH TRAM
 YORK PLACE TO NEWHAVEN**

Drawing Title
**PROPOSED
 TRAFFIC REGULATION ORDERS
 SHEET 6 OF 14**

| Scale | Originator | Checked | Approved | Authorised |
|------------------------------|------------|----------|----------|------------|
| 1:500 | EG | SS | SM | AG |
| Original Size | Date | Date | Date | Date |
| A1 | 16/07/20 | 16/07/20 | 16/07/20 | 16/07/20 |
| Drawing Number | Revision | | | |
| 5149899-ATK-ETE-DRG-HW-00006 | P10 | | | |

Proposed layout
 1:500